
**GOVERNMENT NOTICE
GOEWERMENTSKENNISGEWING**

**DEPARTMENT OF TRANSPORT
DEPARTEMENT VAN VERVOER**

No. 983

22 September 2008

**THE SOUTH AFRICAN NATIONAL ROADS
AGENCY LIMITED**


Registration No: 98/09584/06

DECLARATION AMENDMENT OF NATIONAL ROAD N8 SECTION 8


AMENDMENT OF DECLARATION No. 284 OF 2006

By virtue of section 40 (1)(b) of the South African National Roads Agency Limited and the National Roads Act, 1998 (Act No. 7 of 1998), I hereby amend Declaration No. 284 of 2006 by substituting the section of the descriptive declaration from Campbell to Kimberley, with the subjoined sheets 1 to 19 of Plan No. P663/08.

(National Road N8 Section 8: Campbell - Kimberley)

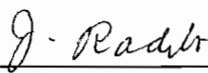

MINISTER OF TRANSPORT

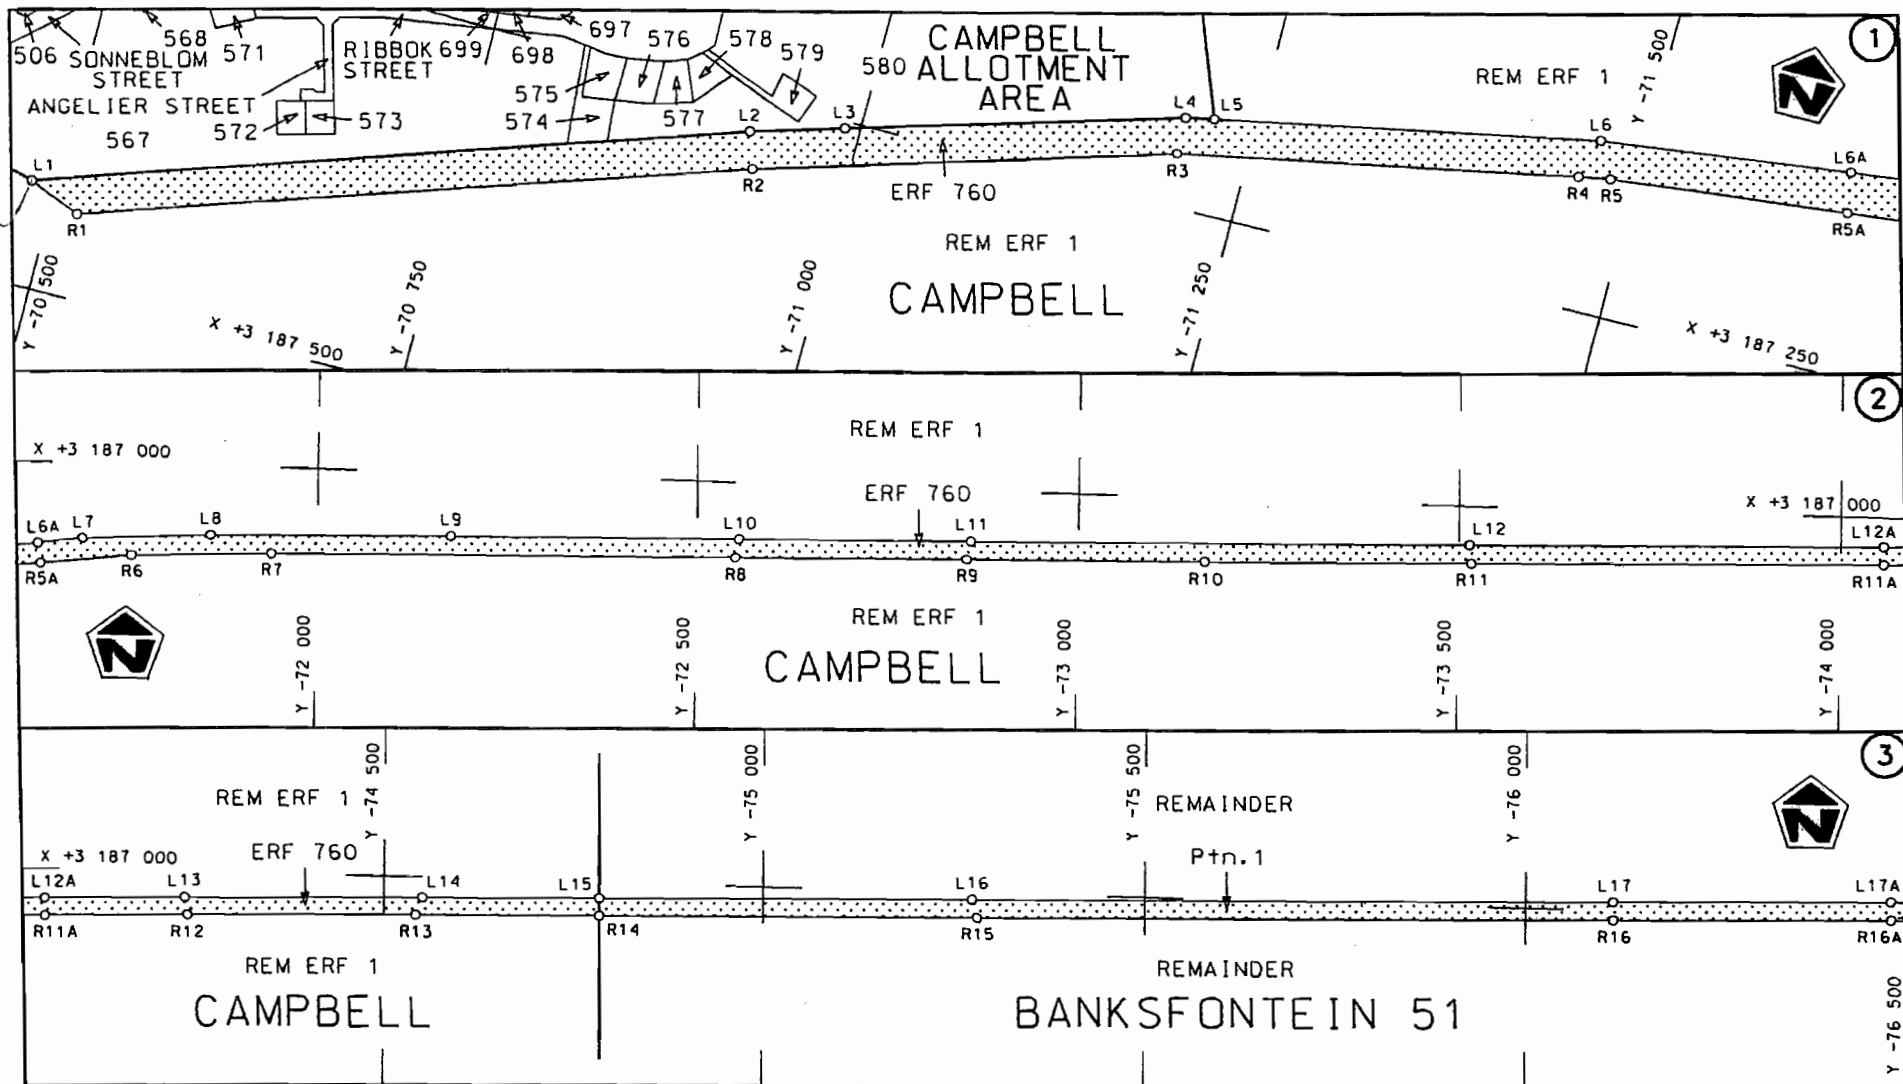


Die Suid Afrikaanse Nasionale Padagentskap Beperk
The South African National Roads Agency Limited

Die figuur getoon
The figure shown



steldie padreserwe voor van 'n gedeelte
represents the road reserve of a portion
van Nasionale Roete N8 Sektie 8
of National Route

Vel
Sheet 1 von
of 19
Plan P663/08

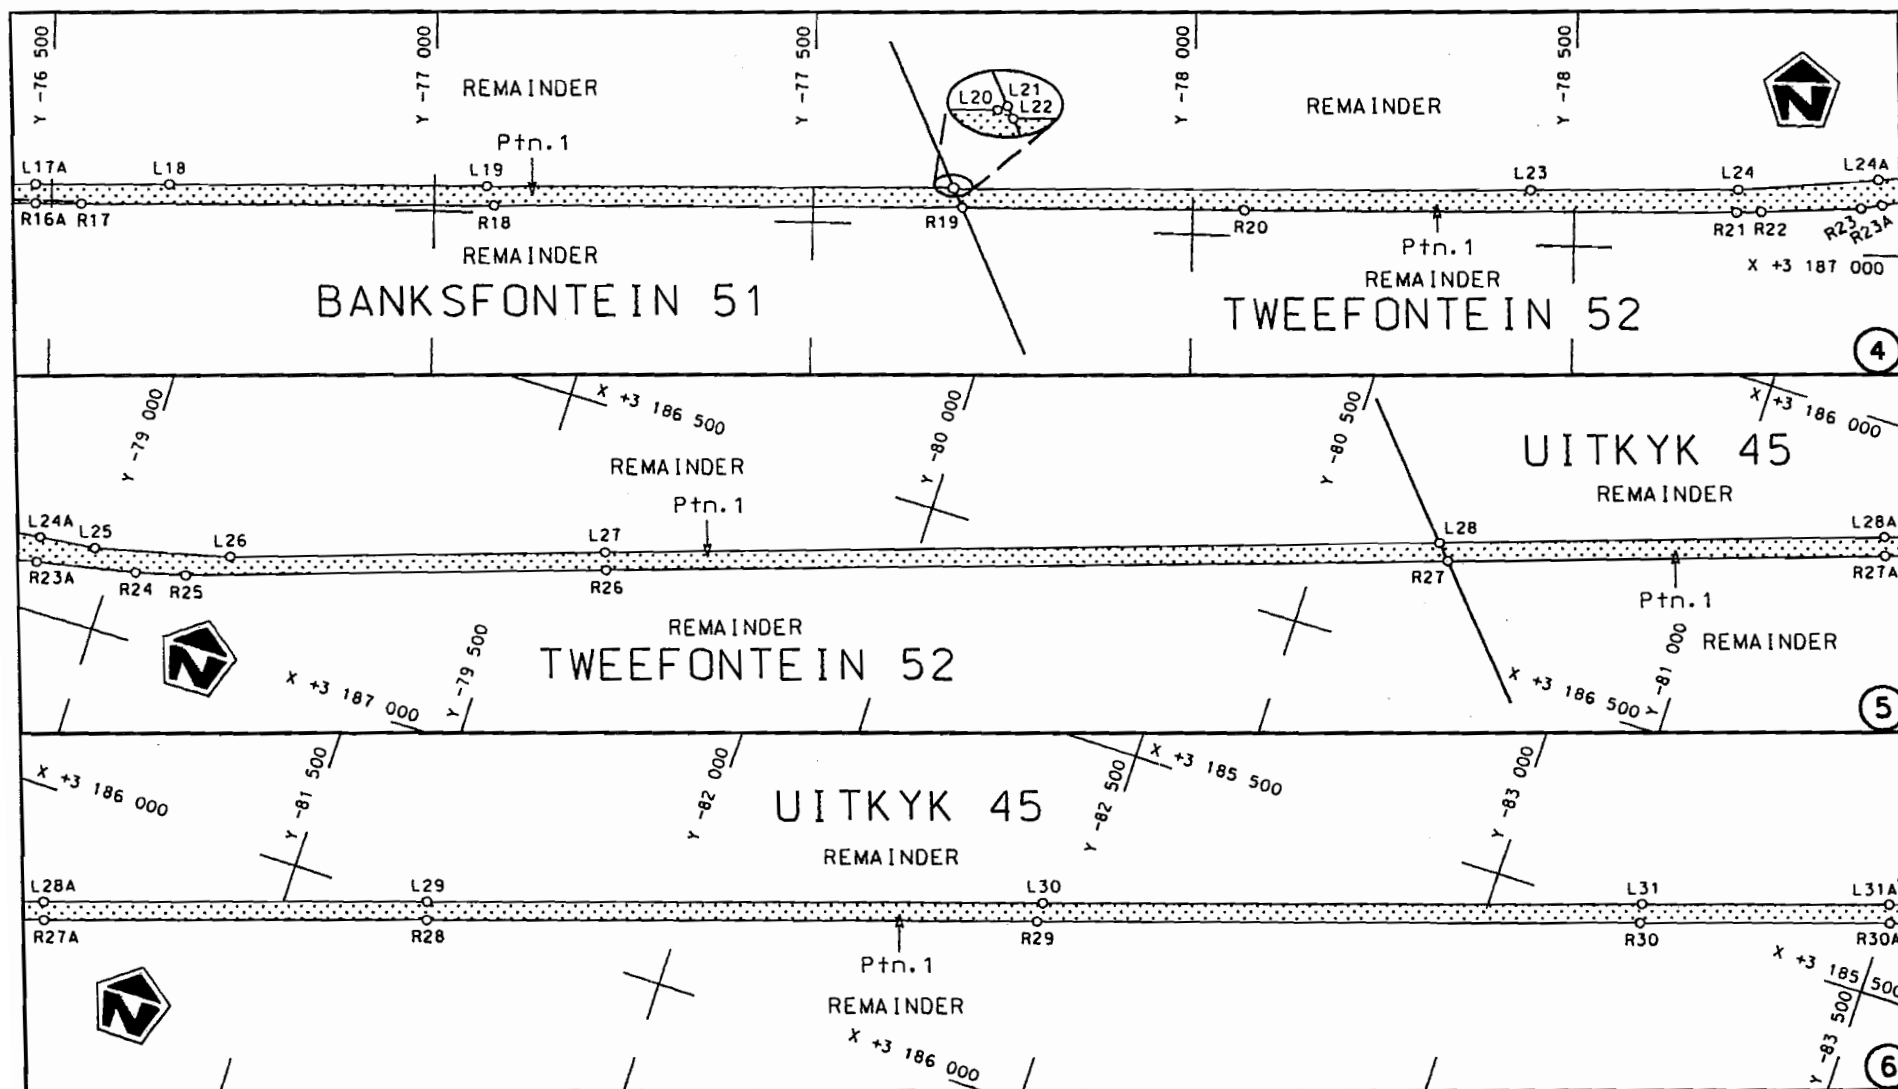

Die Suid Afrikaanse Nasionale Padagentskap Beperk
The South African National Roads Agency Limited


Die figuur getoon

The figure shown



steldie padreserwe voor van 'n gedeelte
represents the road reserve of a portion
van Nasionale Roete N8 Seksie
of National Route Section

Vel Sheet	2	van af	19
Plan	P663/08		

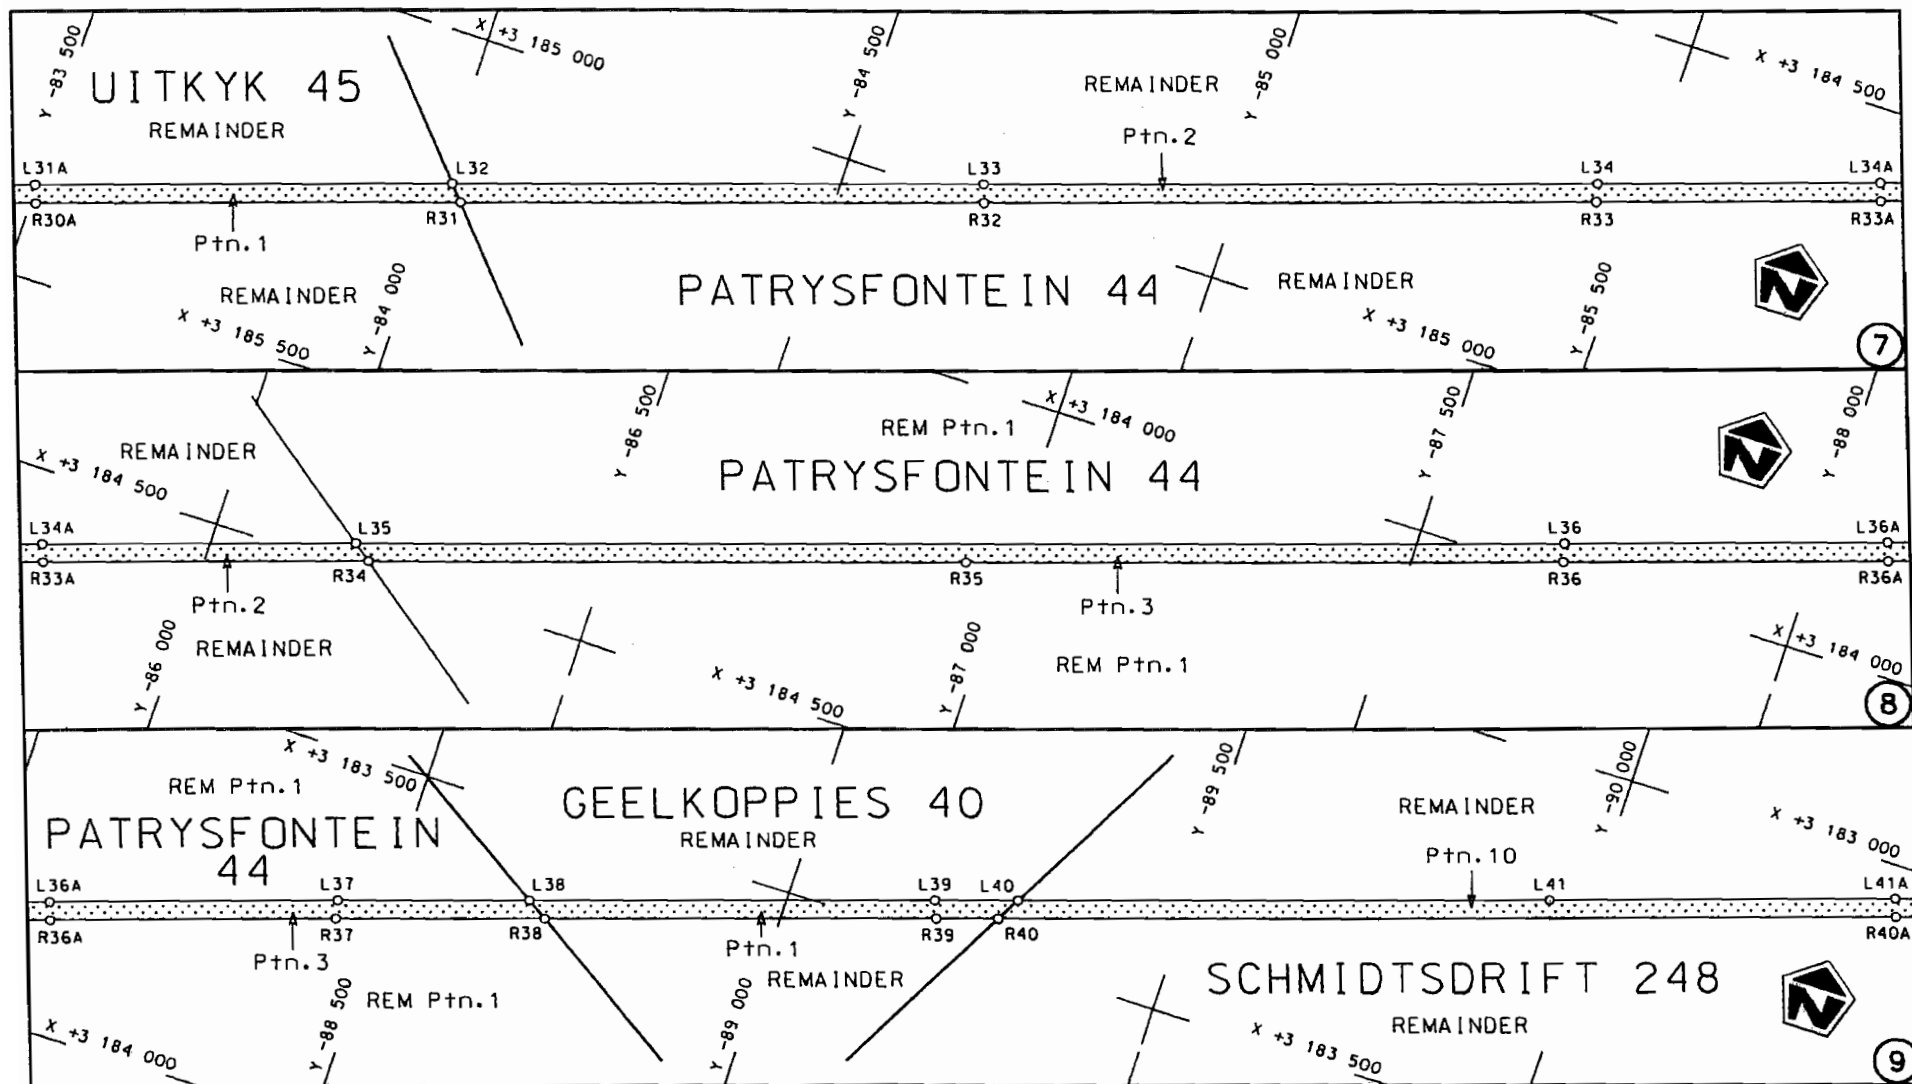

Die Suid Afrikaanse Nasionale Padagentskap Beperk
The South African National Roads Agency Limited

Die figuur getoon
The figure shown




steldie padreserwe voor van 'n gedeelte
represents the road reserve of a portion
van Nasionale Roete N8
of National Route N8

Seksie 8
Section


Vel
Sheet 3 van 19
of

Plan P663/08

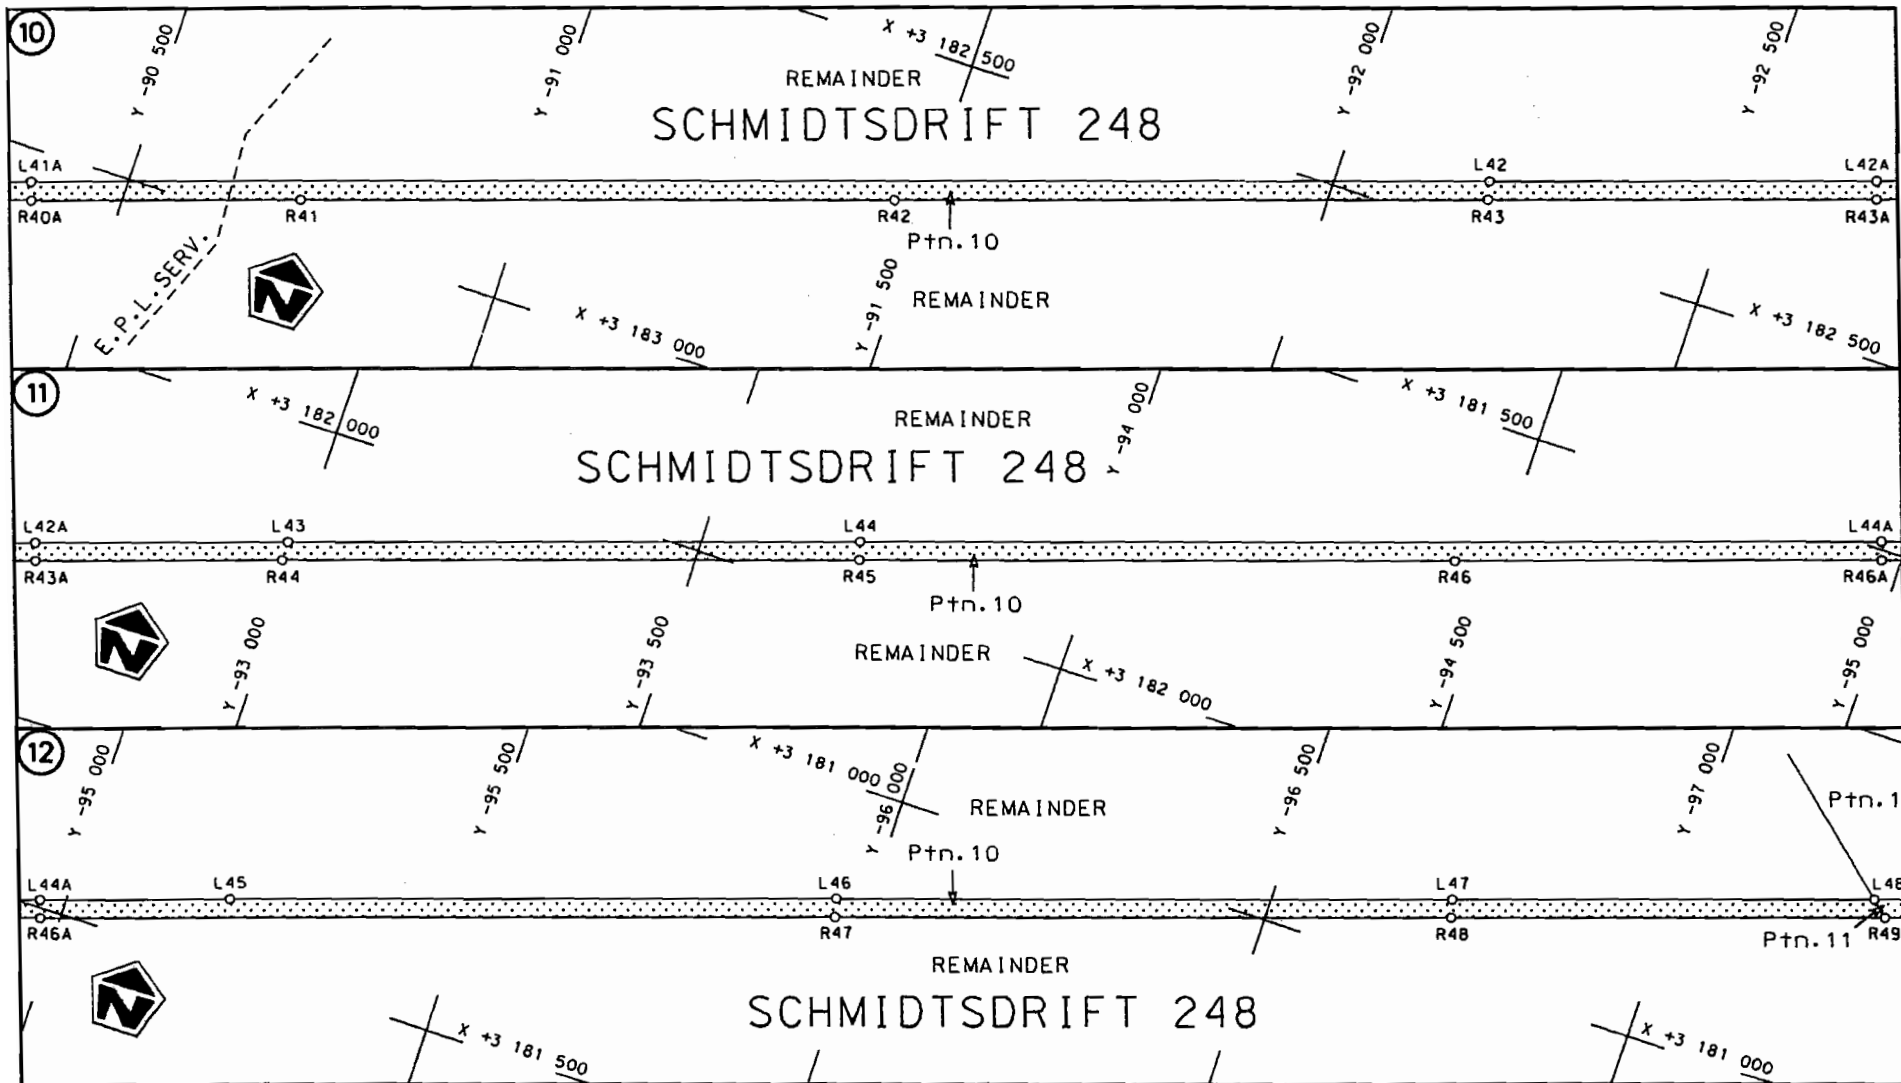

Die Suid Afrikaanse Nasionale Padogentskap Beperk
The South African National Roads Agency Limited

Die figuur getoon
The figure shown

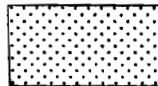

steldie padreserwe voor van 'n gedeelte
represents the road reserve of a portion
van Nasionale Roete N8 Seksie
of National Route Section

8

Vel
Sheet 4 van 19

Plan P663/08