
GOVERNMENT NOTICE

DEPARTMENT OF TRANSPORT

No. 566

22 May 2009

THE SOUTH AFRICAN NATIONAL ROADS AGENCY LIMITED


Registration No: 98/09584/06

DECLARATION AMENDMENT OF NATIONAL ROAD N14 SECTION 13


AMENDMENT OF DECLARATION NO. 217 OF 2006.

By virtue of section 40(1)(b) of the South African National Roads Agency Limited and the National Roads Act, 1998 (Act No. 7 of 1998), I hereby amend Declaration No. 217 of 2006 by substituting Annexure paragraphs XI and XII, with the subjoined sheets 1 to 14 of Plan No. P705/08.

(National Road N14 Section 13: Ventersdorp – North West/Gauteng Provincial Border)

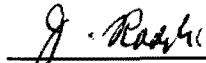


MINISTER OF TRANSPORT

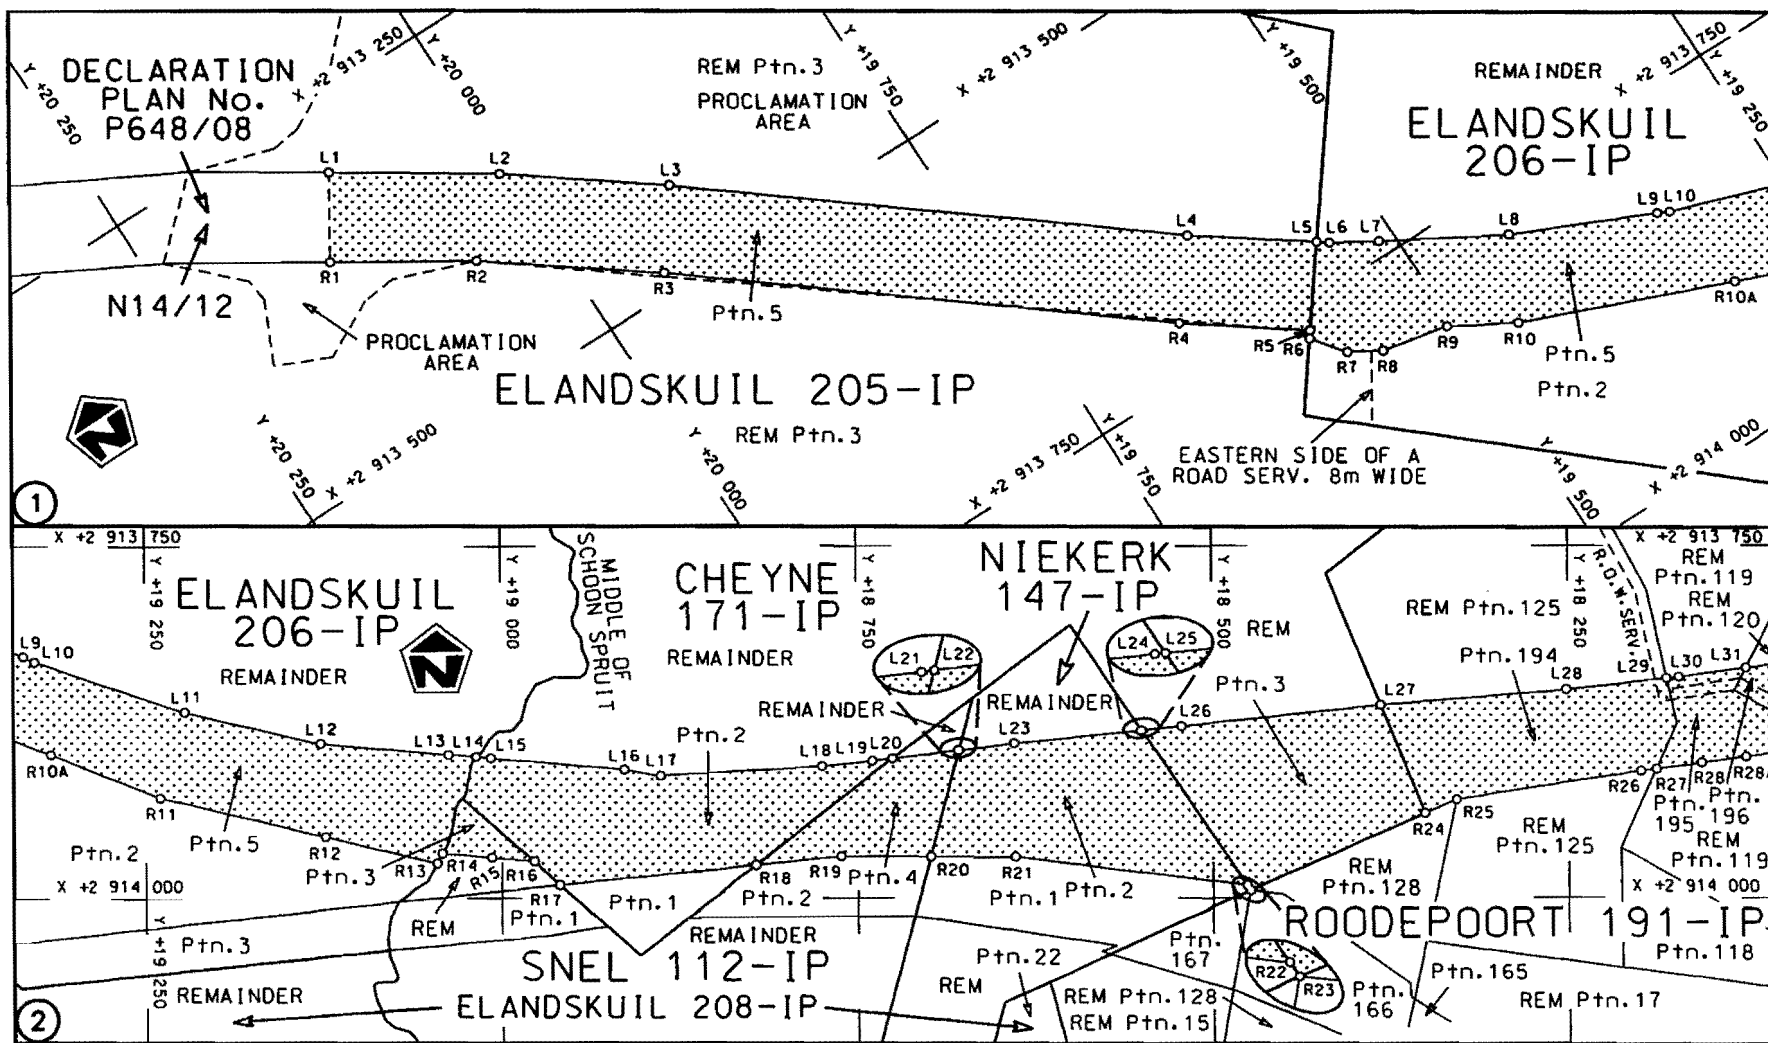

Die Suid Afrikaanse Nasionale Padagentskap Beperk
The South African National Roads Agency Limited

Die figuur getoon
The figure shown

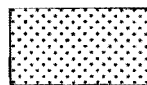

steldie padreserwe voor van 'n gedeelte
represents the road reserve of a portion
van Nasionale Roete
of National Route


N14

Seksie
Section


13

Vel
Sheet 1 van
of 14

Plan
P705/08

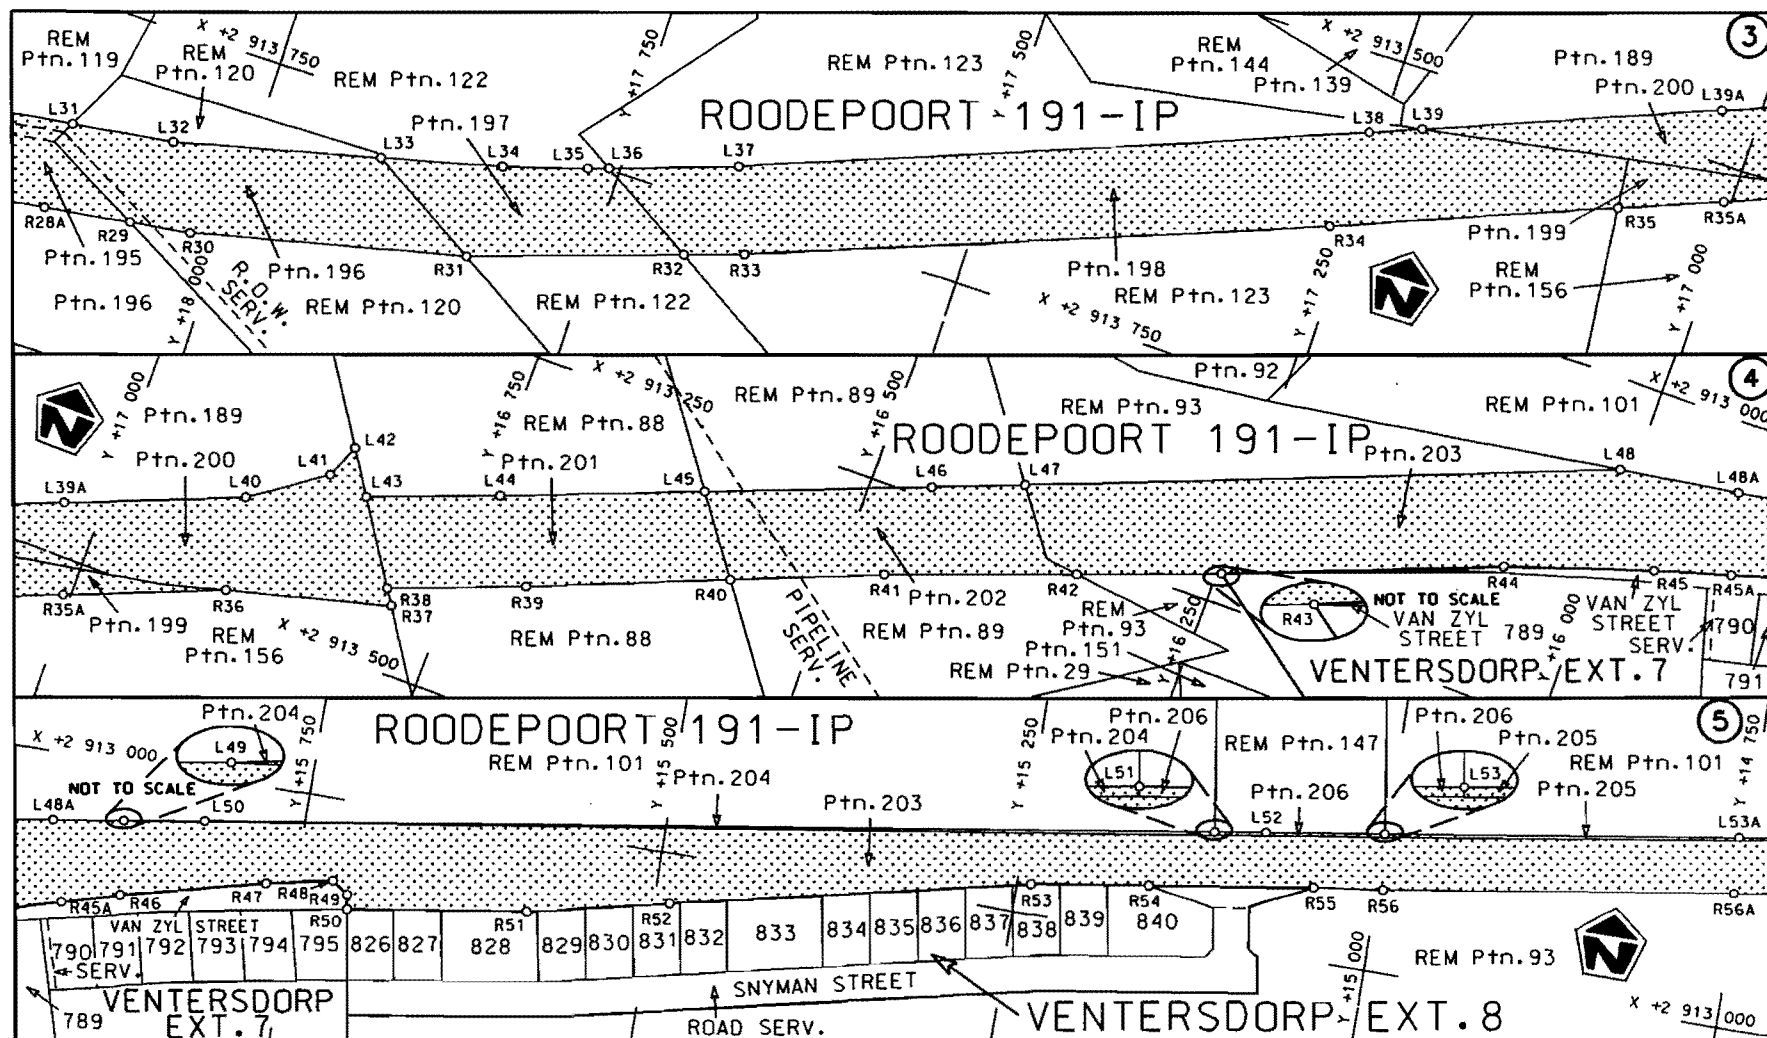

Die Suid Afrikaanse Nasionale Padagentskap Beperk	Die figuur getoon		steldie padreserwe voor van 'n gedeelte	Vel Sheet 2 of 14
The South African National Roads Agency Limited	The figure shown		represents the road reserve of a portion van Nasionale Roete N14 Seksie 13 of National Route	Plan P705/08

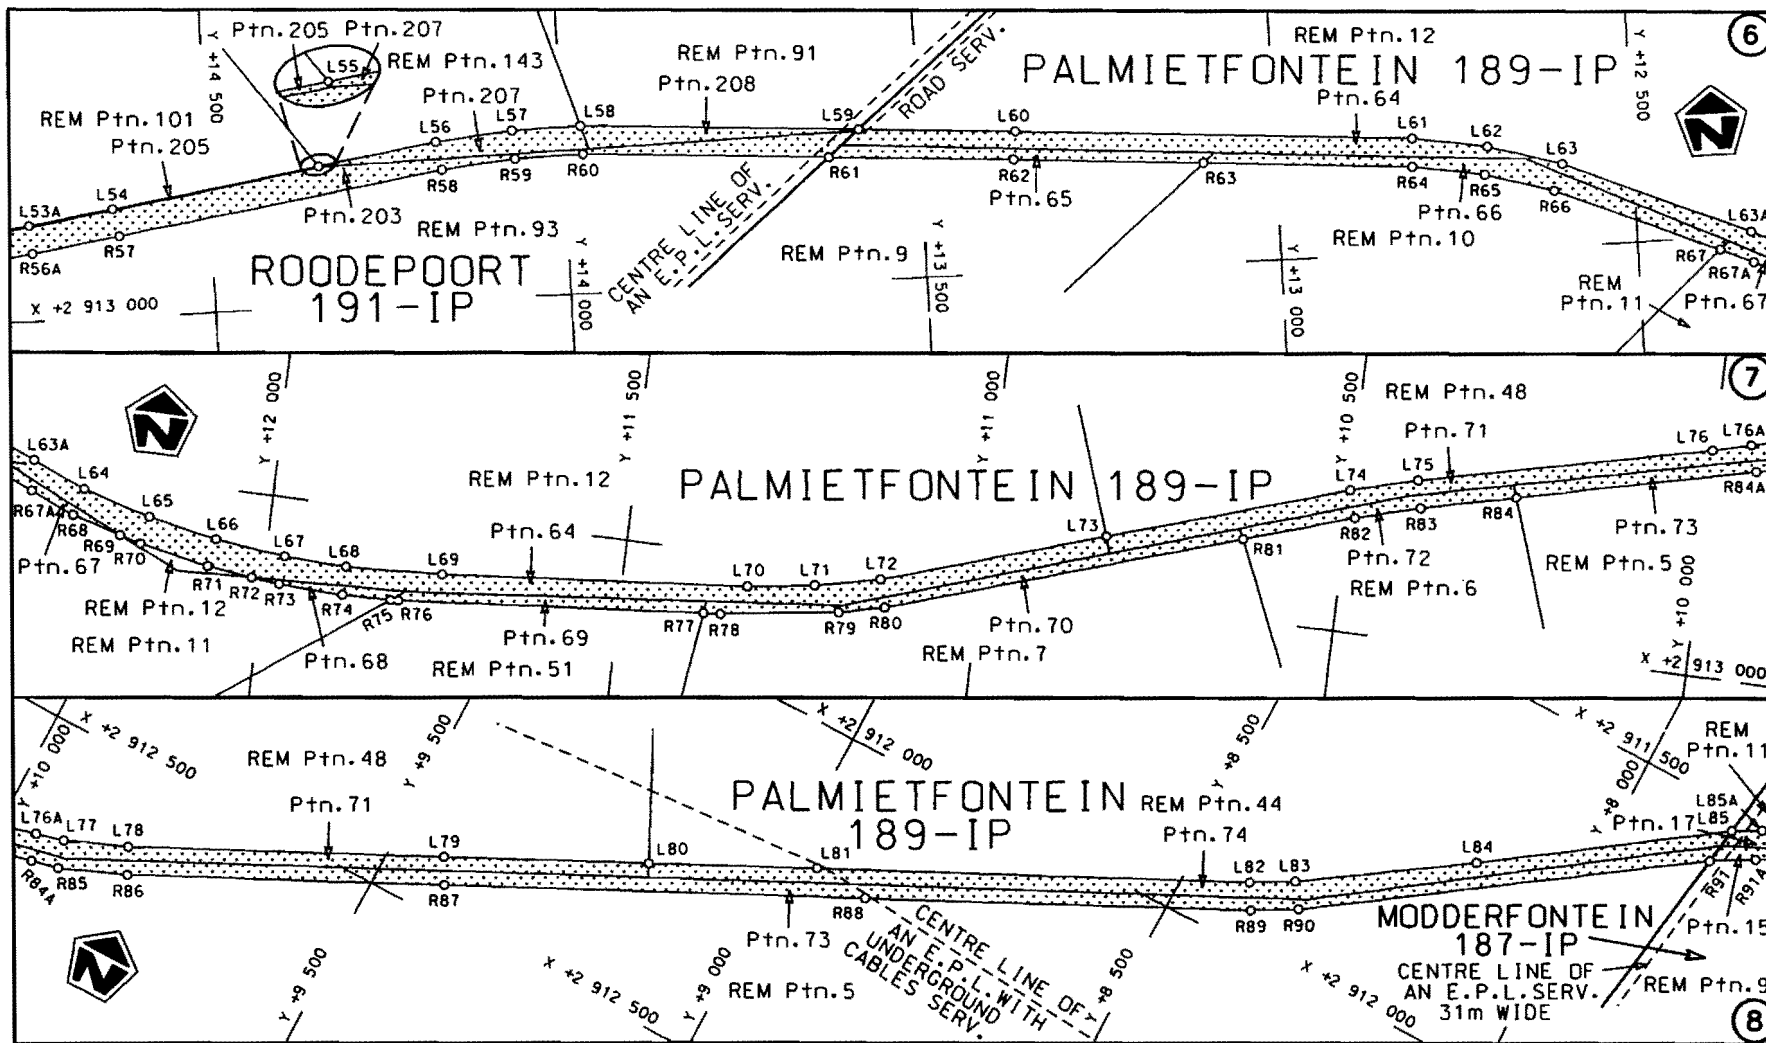


Die Suid Afrikaanse Nasionale Padagentskap Beperk
The South African National Roads Agency Limited

Die figuur getoon
The figure shown



steldie padreserwe voor van 'n gedeelte
represents the road reserve of a portion
van Nasionale Roete N14 Seksie Section 13
of National Route

Vel Sheet 3 van 14
Plan P705/08

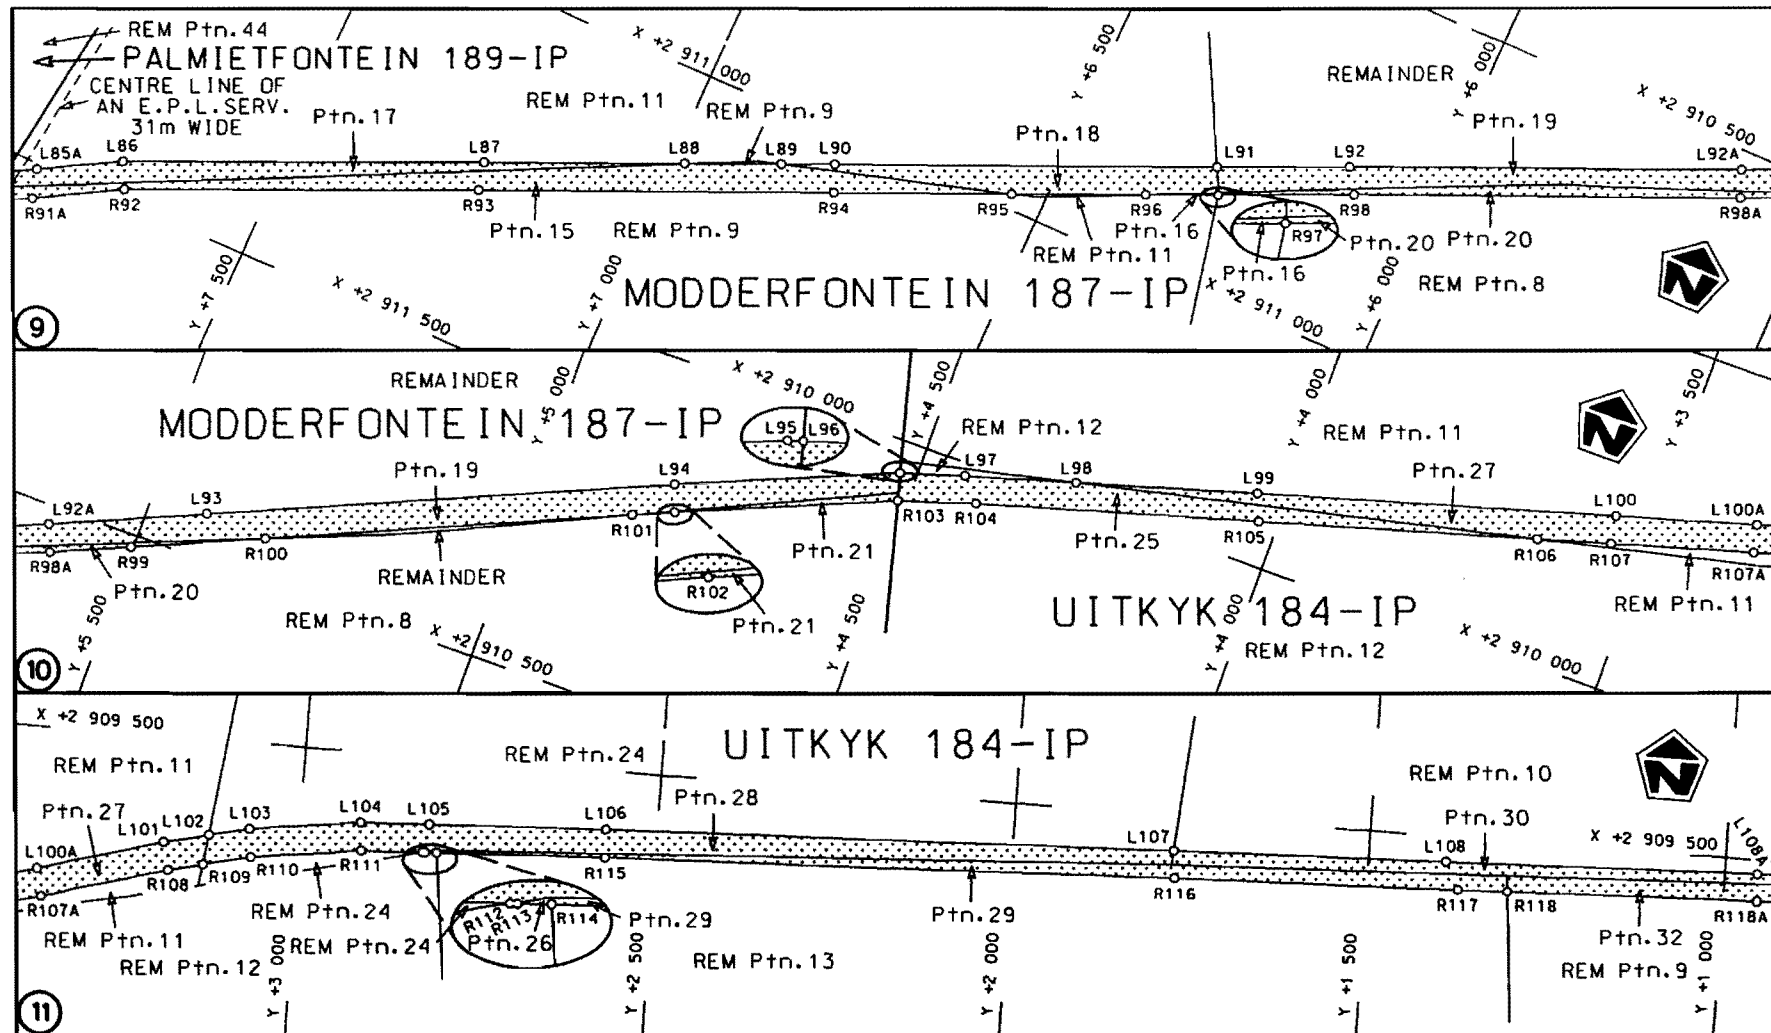

Die Suid Afrikaanse Nasionale Padagentskap Beperk
The South African National Roads Agency Limited

Die figuur getoon
The figure shown



steldie padreserwe voor van 'n gedeelte
represents the road reserve of a portion
van Nasionale Roete N14 Seksie 13
of National Route

Vel
Sheet 4 van 14
Plan P705/08