
**GOVERNMENT NOTICE
GOEWERMENTSKENNISGEWING**

**DEPARTMENT OF TRANSPORT
DEPARTEMENT VAN VERVOER**

No. 980

22 September 2008

**THE SOUTH AFRICAN NATIONAL ROADS
AGENCY LIMITED**

Registration No: 98/09584/06

DECLARATION AMENDMENT OF NATIONAL ROAD N4 SECTION 8X


AMENDMENT OF DECLARATION NO. 652 OF 1997.

By virtue of section 40 (1)(b) of the South African National Roads Agency Limited and the National Roads Act, 1998 (Act No. 7 of 1998), I hereby amend Declaration No. 652 of 1997 by substituting it, with the subjoined sheets 1 to 21 of Plan No. P640/08.

(National Road N4 Section 8X: Kaapmuiden – Komatipoort)



MINISTER OF TRANSPORT

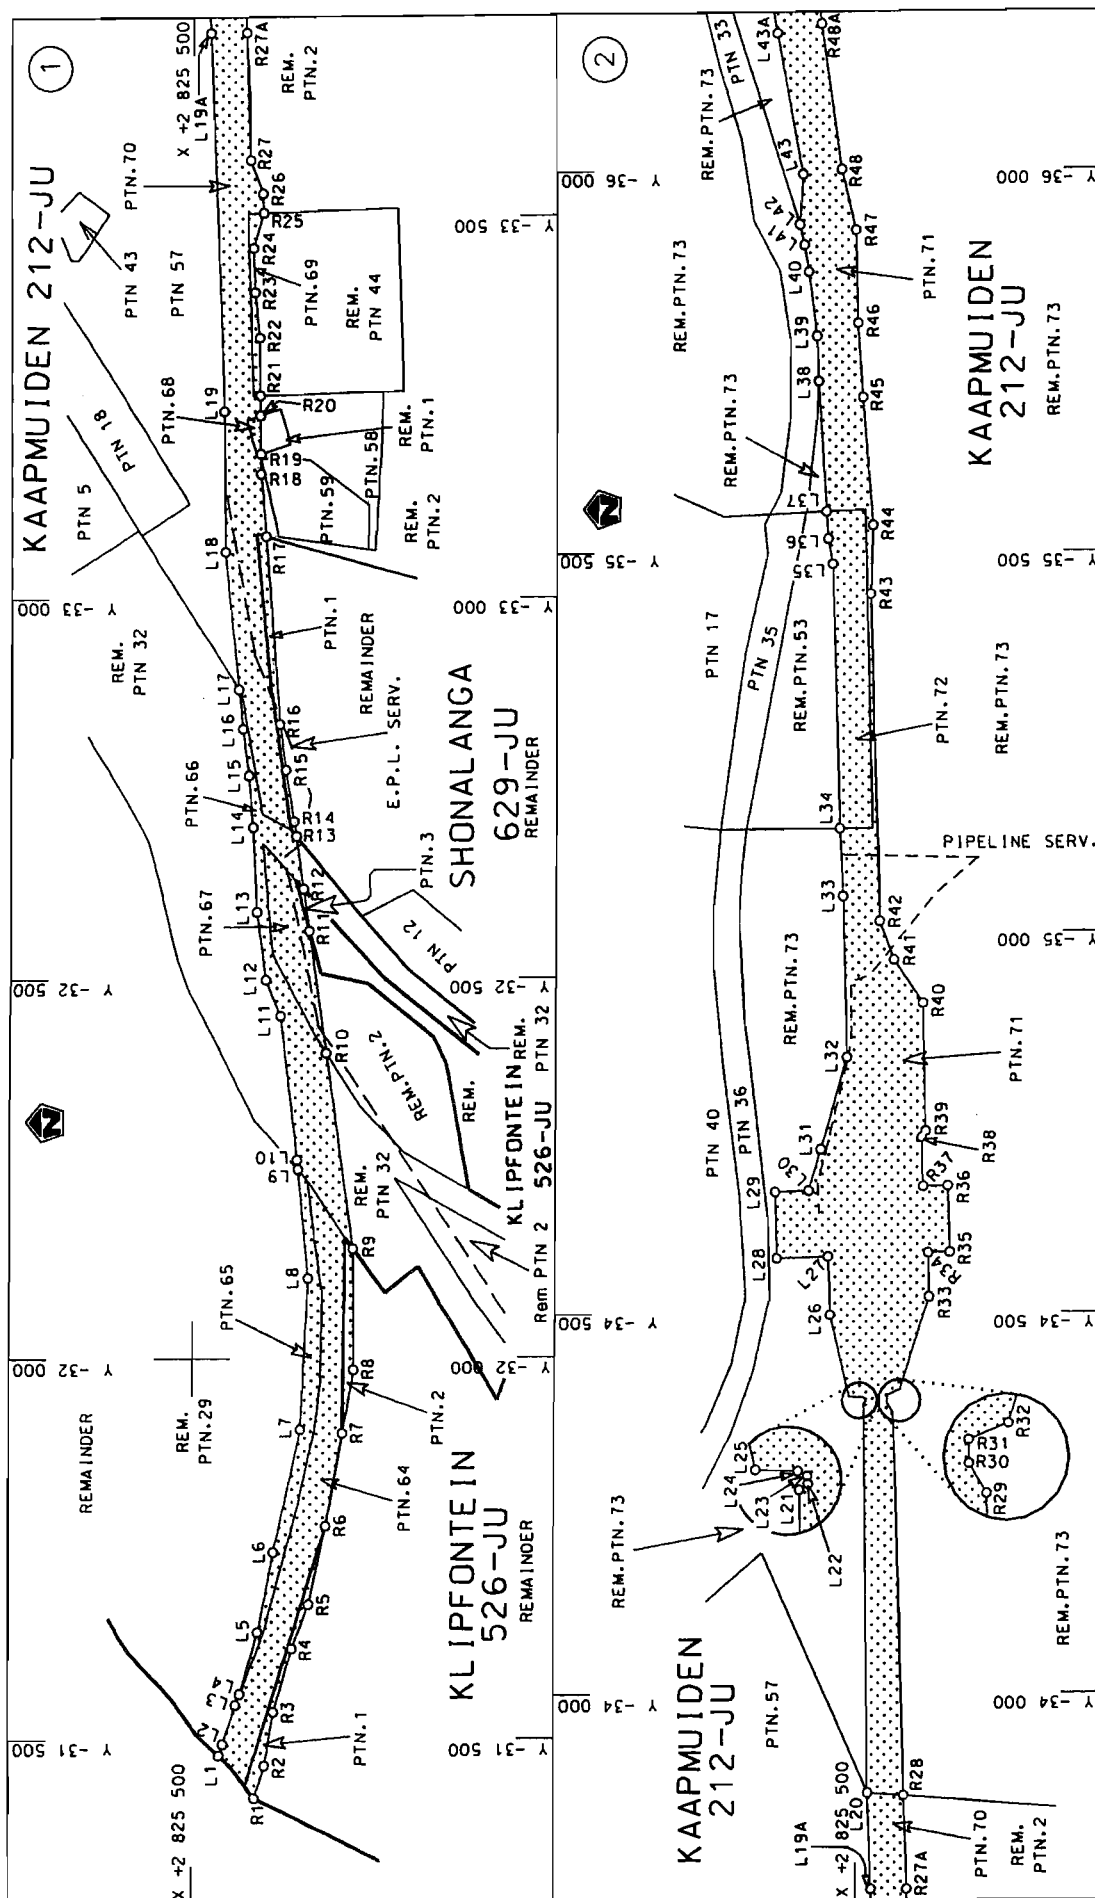


Die Suid Afrikaanse Nasionale Padagentskap Beperk
The South African National Roads Agency Limited


Die figuur getoon

steldie padreserwe voor van 'n gedeelte
represents the raad reserve of a portion
van Nasionale Roete N4 Seksie
of National Route Section

Vel
Sheet 1 of 21
Plan P640/08

D.O.9.A

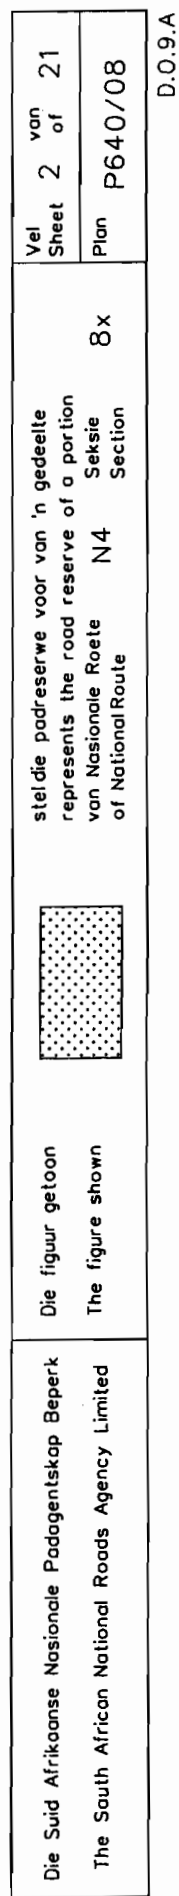

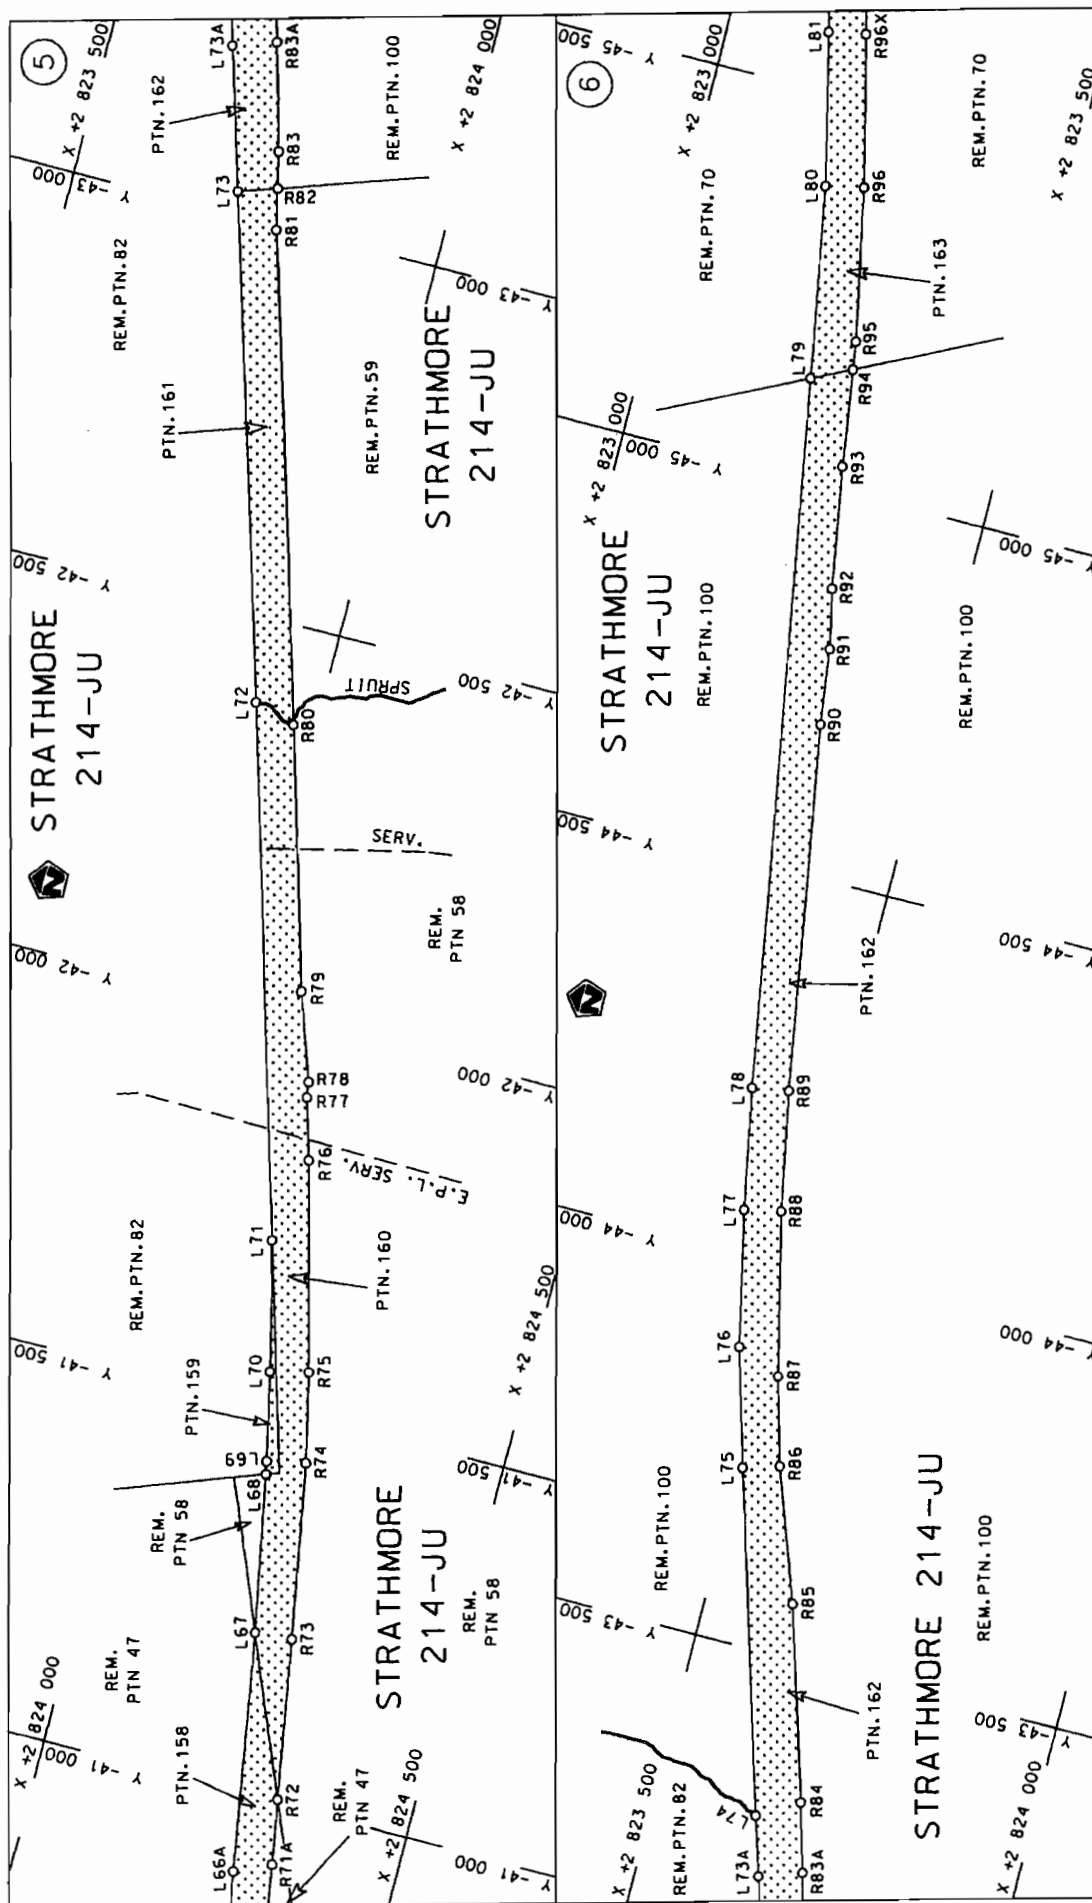


Die Suid Afrikaanse Nasionale Padagentskap Beperk
The South African National Roads Agency Limited

Die figuur getoon

steldie padreserwe voor van 'n gedeelte
represents the road reserve of a portion
van Nasionale Roete N4 Seksie
of National Route Section


Vel Sheet 3 van 21
Plan P640/08

D.O.9.A

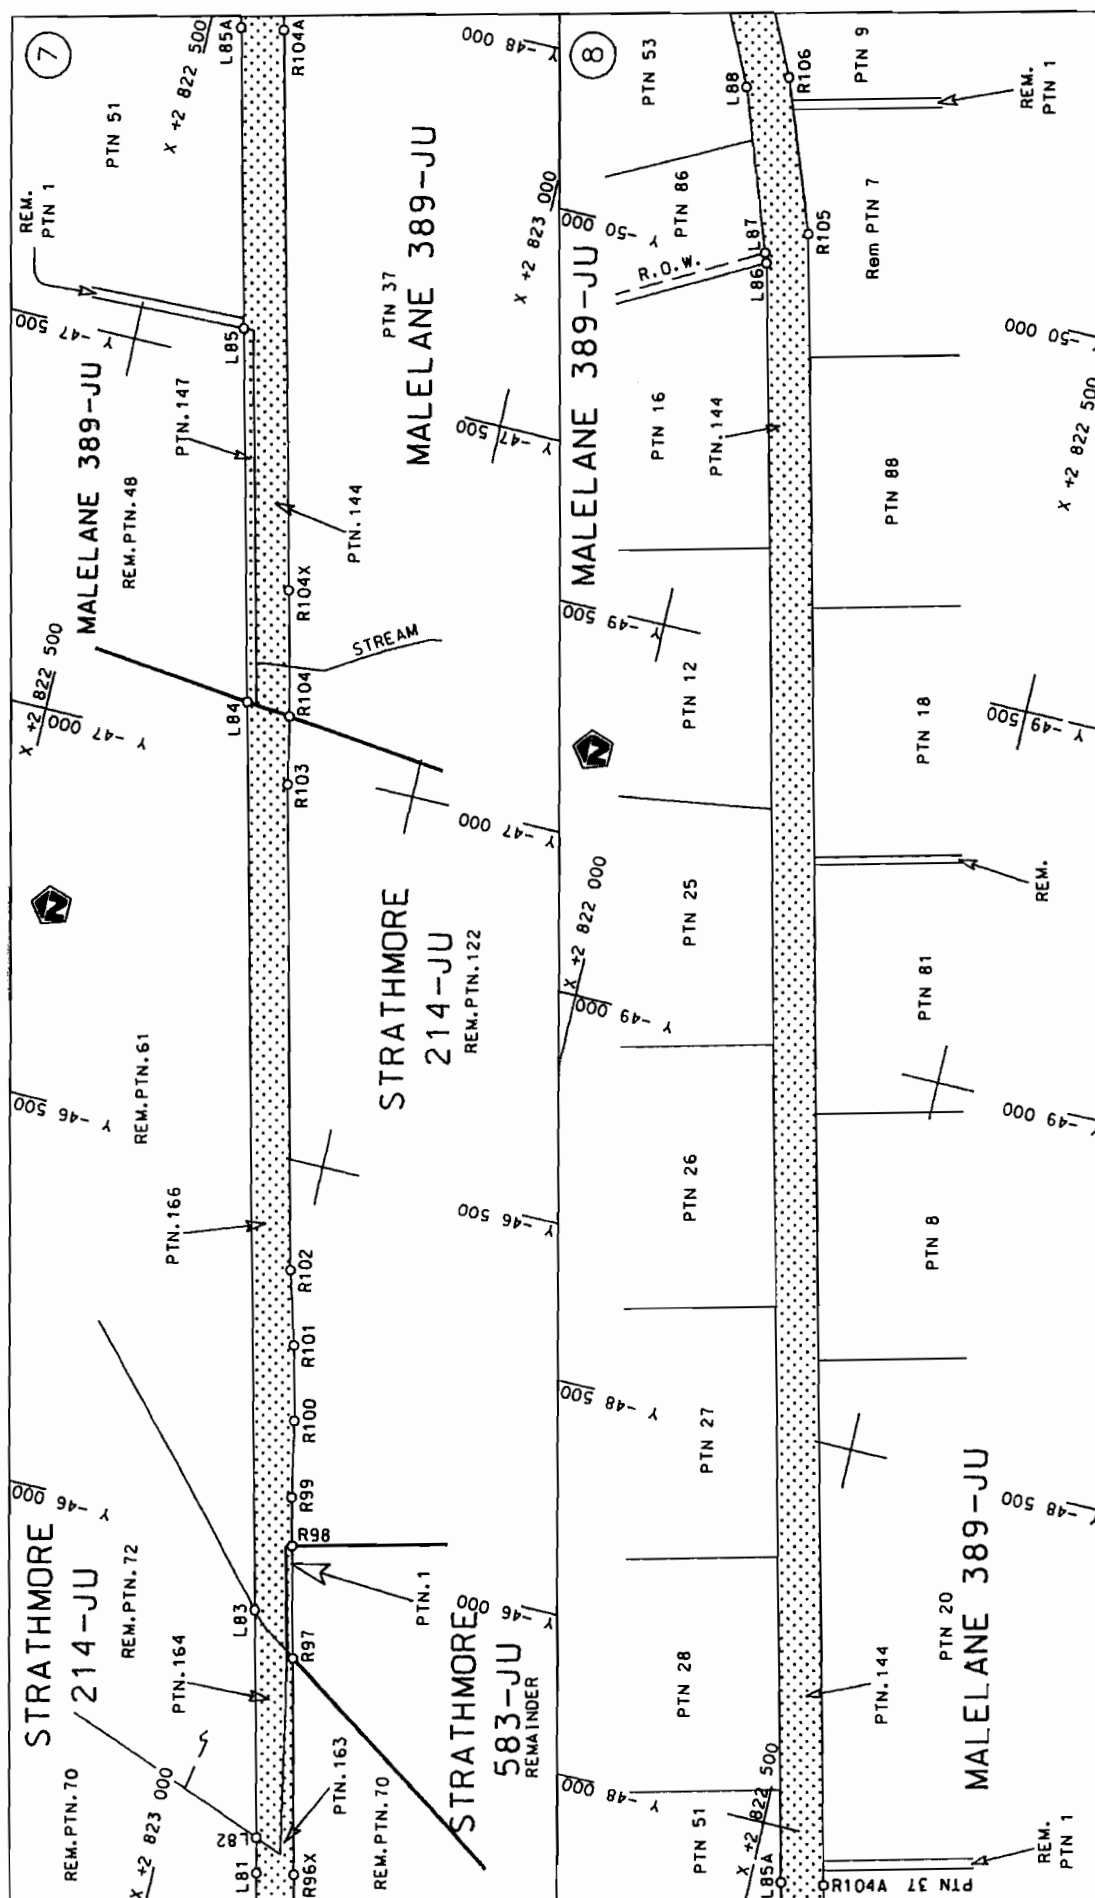

Die Suid Afrikaanse Nasionale Padagentskop Beperk
The South African National Roads Agency Limited

Die figuur getoon

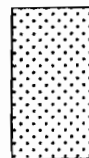

steeldie podreserwe voor van 'n gedeelte
represents the road reserve of a portion
von Nasionale Roete N4 Sektie
of National Route N4 Section

Vel Sheet 4 of 21
Plan P640/08

D.O.9.A