
**GOVERNMENT NOTICE
GOEWERMENTSKENNISGEWING**

**DEPARTMENT OF TRANSPORT
DEPARTEMENT VAN VERVOER**

No. 801

28 July 2008

**THE SOUTH AFRICAN NATIONAL ROADS
AGENCY LIMITED**

Registration No: 98/09584/06

DECLARATION AMENDMENT OF NATIONAL ROAD R36 SECTION 9


AMENDMENT OF DECLARATION No. 1229 OF 2004


By virtue of section 40 (1)(b) of the South African National Roads Agency Limited and the National Roads Act, 1998 (Act No. 7 of 1998), I hereby amend Declaration No. 1229 of 2004 by substituting the section of the descriptive declaration from Soekmekaar up to Bandelierskop in paragraphs (I) and (II) of the Annexure, with the subjoined sheets 1 to 7 of Plan No.P657/08.

(National Road R36 Section 9: Soekmekaar - Bandelierskop)





MINISTER OF TRANSPORT

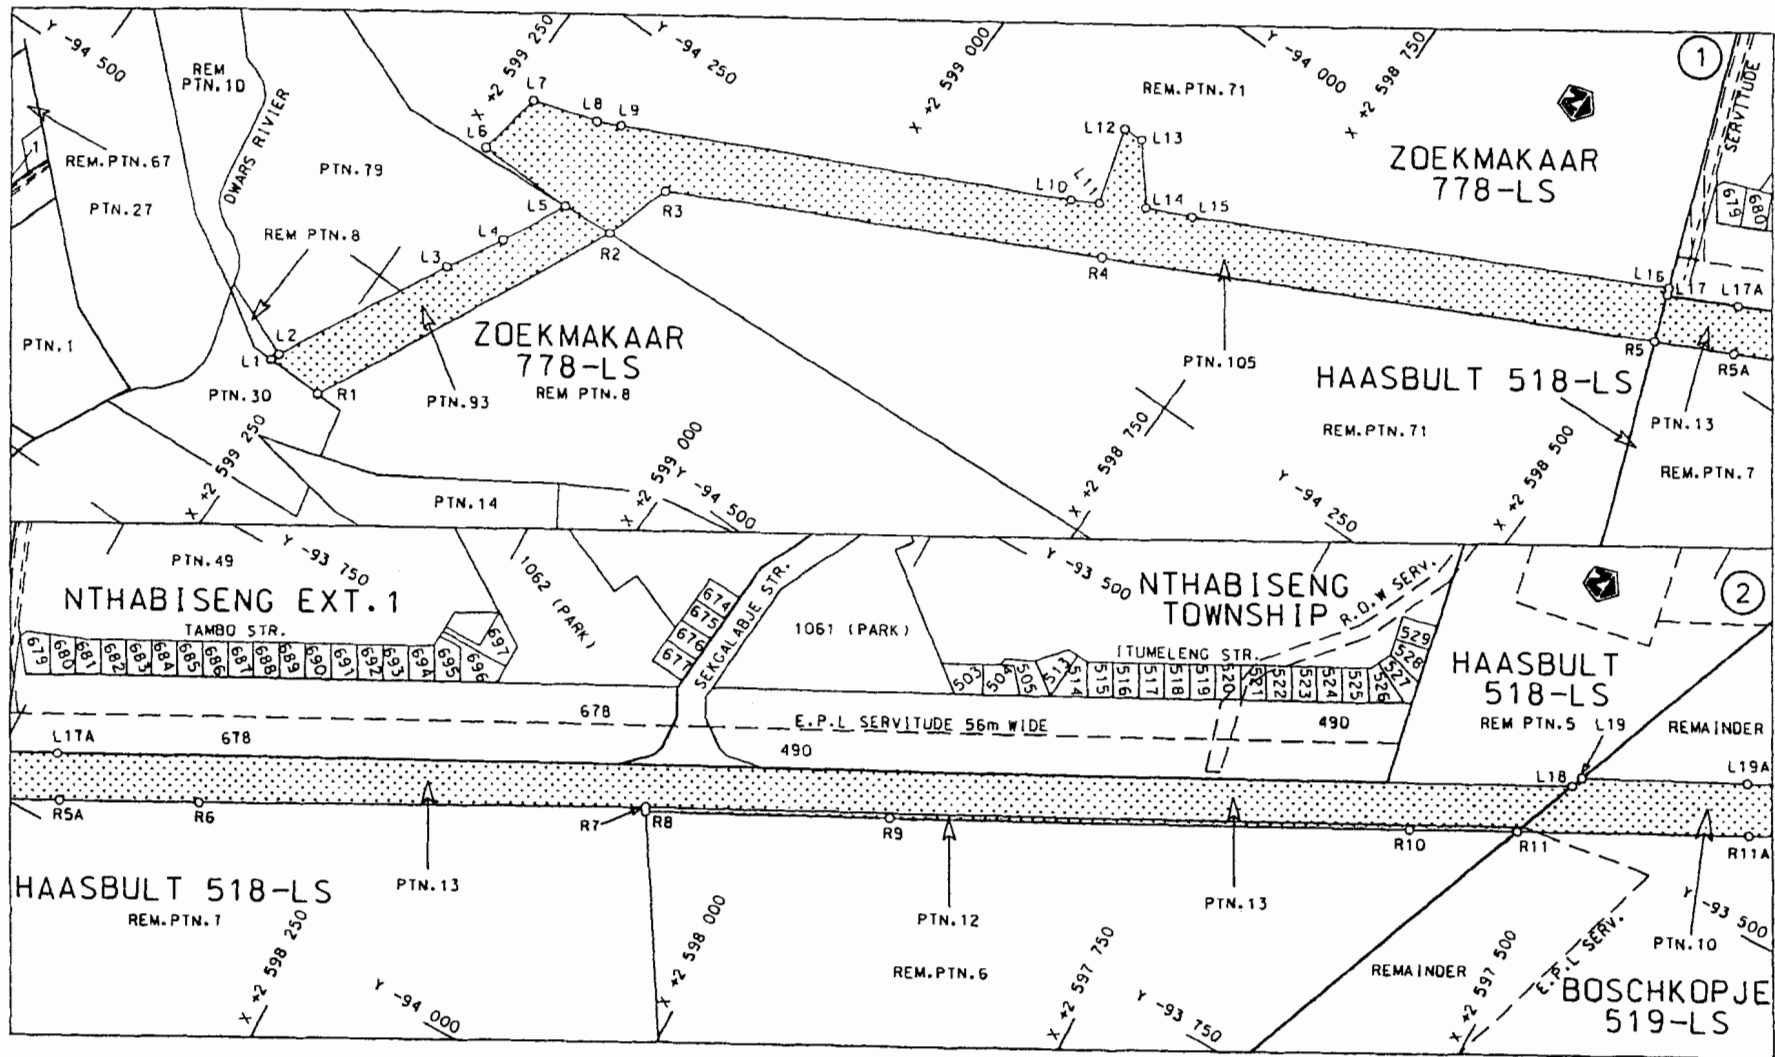


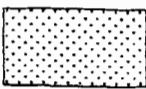
Suid-Afrikaanse Padagentskop Bpk. South African National Roads Agency Ltd.	Die figuur getoon The figure shown	 stel die padreserwe voor van 'n gedeelte represents the road reserve of a portion van Nasionale Roete R36 Sektie 9 of National Route R36 Section 9	Vel 1 van 7 Sheet 1 of 7 P P657/08
---	---------------------------------------	--	--

D.O.9.A

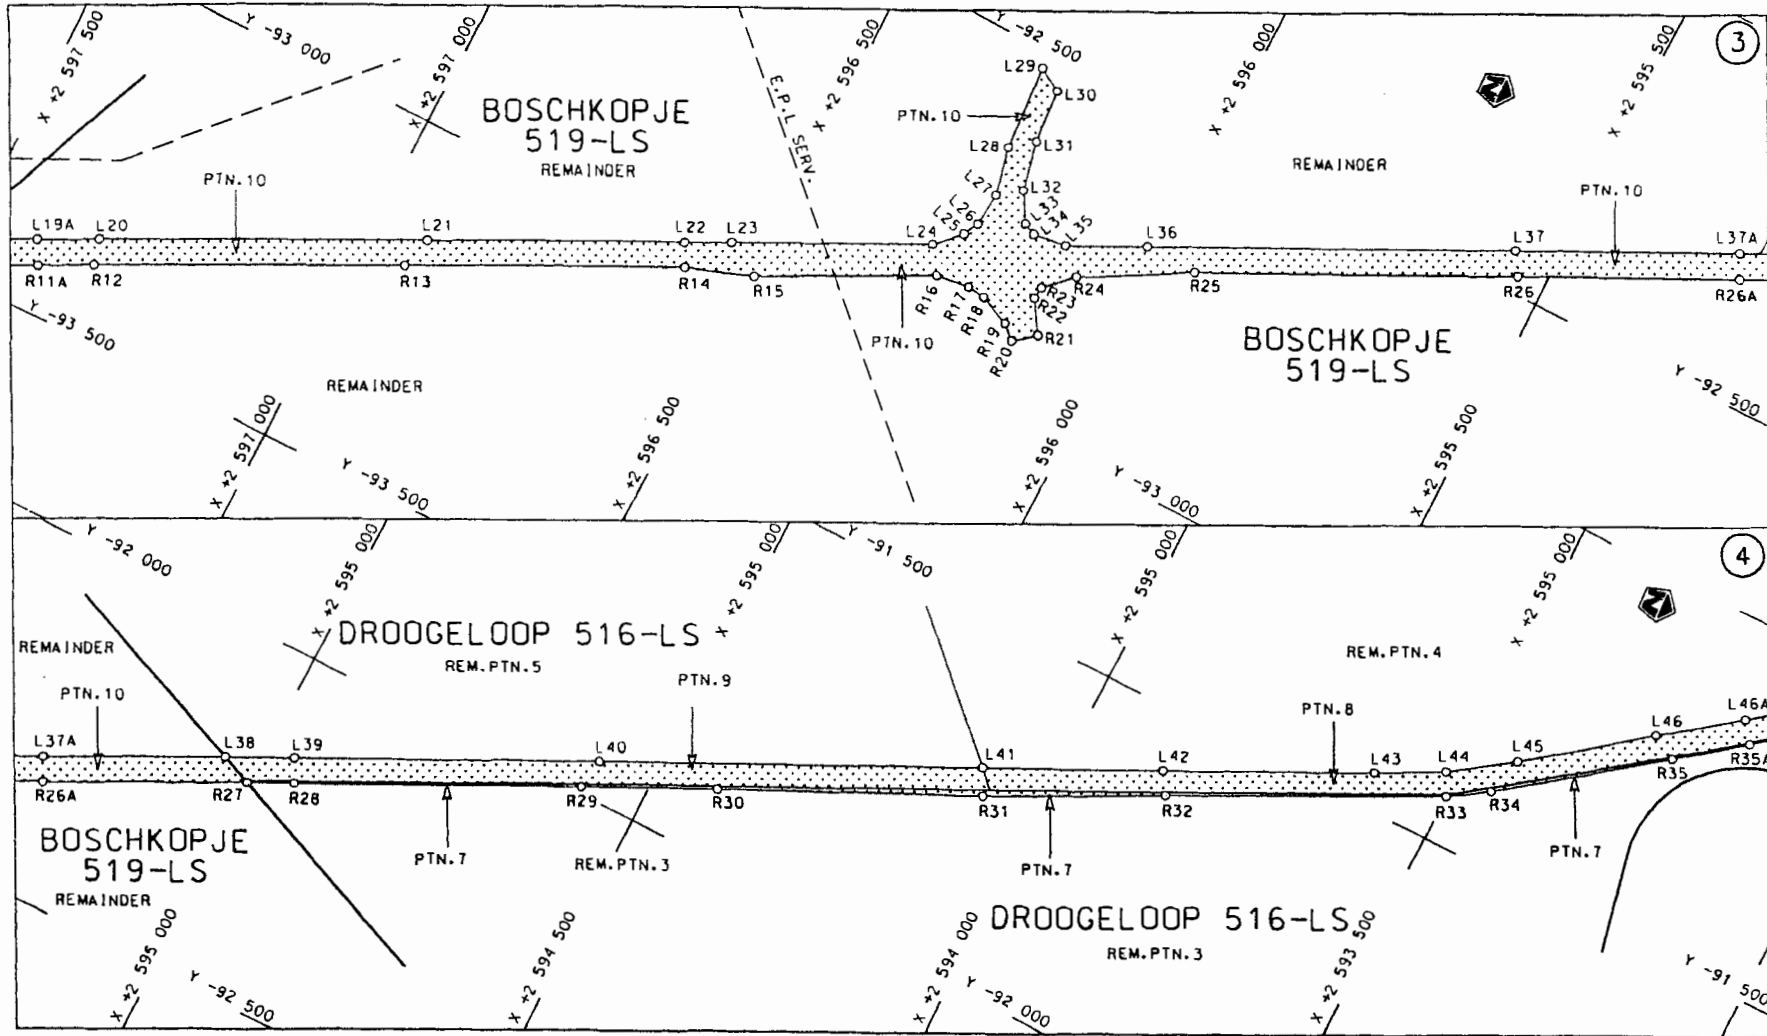

<p>Suid-Afrikaanse Padagentskap Bpk. South African National Roads Agency Ltd.</p>	<p>Die figuur getoon The figure shown</p> 	<p>sleldie padreserwe voor van 'n gedeelte represents the road reserve of a portion van Nasionale Roete of National Route R36 Seksie Section 9</p>	<p>Vel Sheet 2 van of 7 P P657/08</p>
---	--	--	---

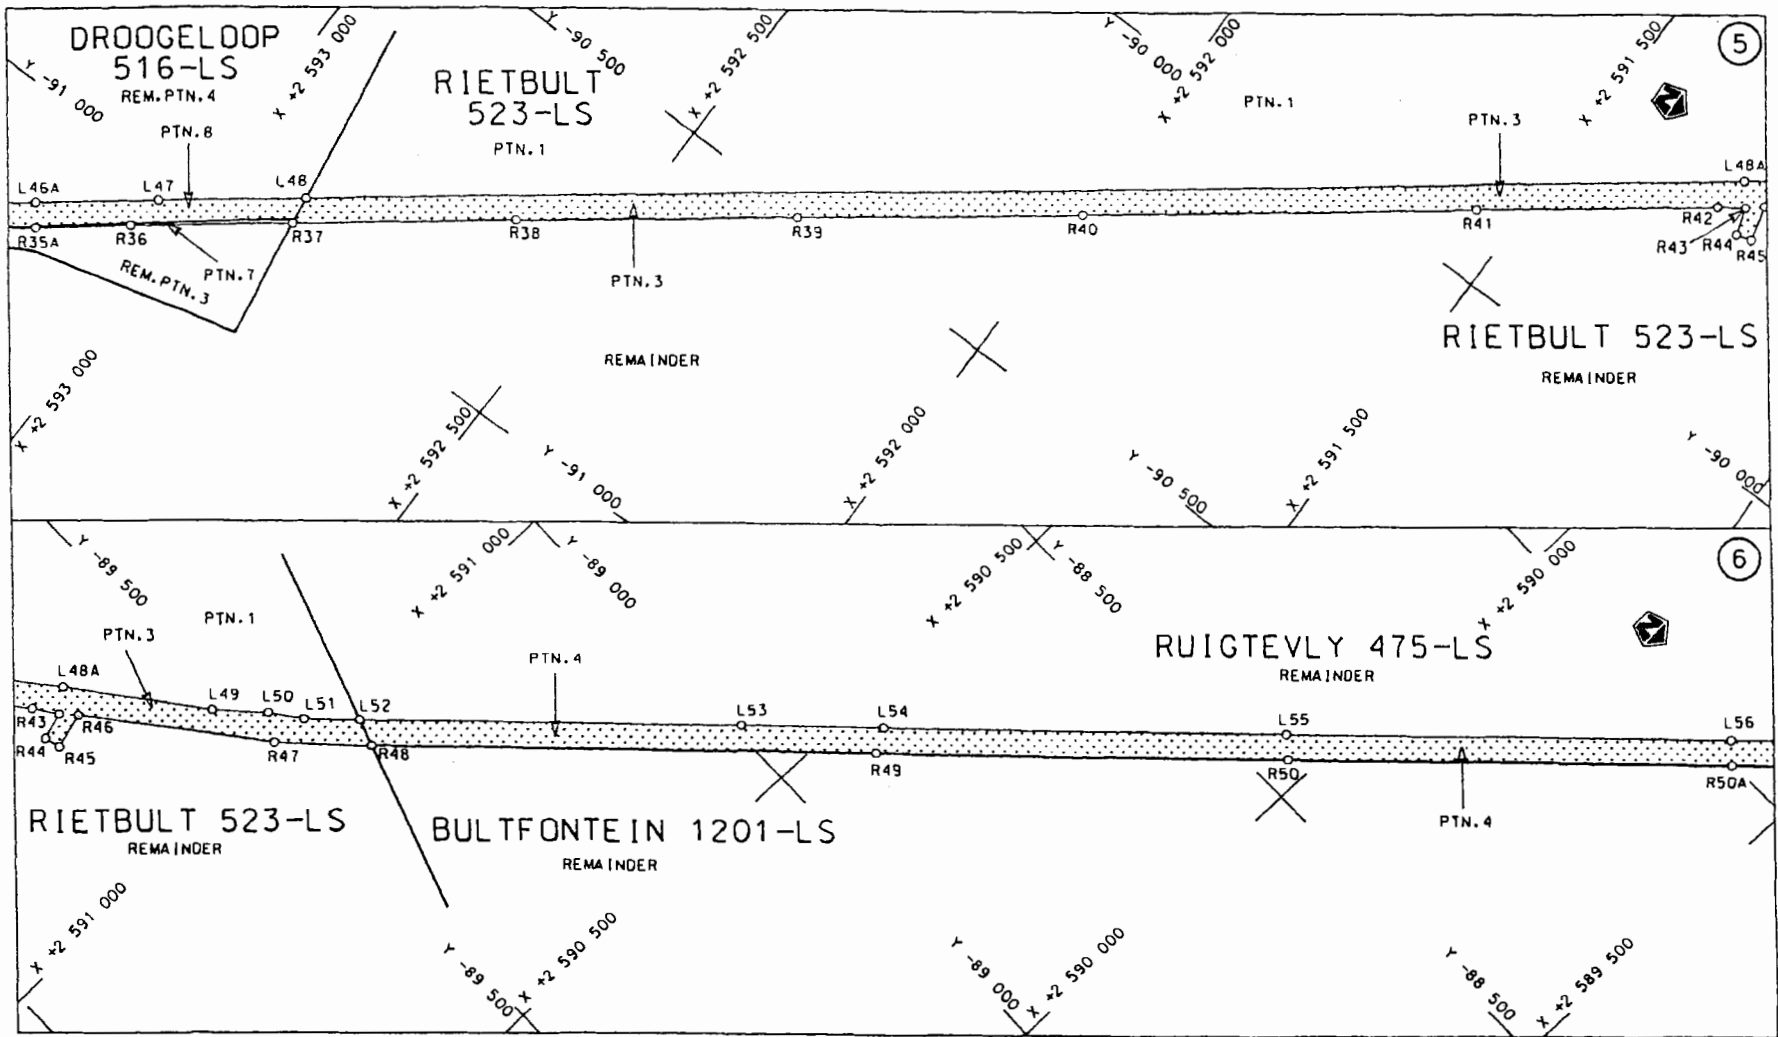

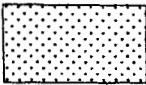Suid-Afrikaanse Padagentskop Bpk. South African National Roads Agency Ltd.	Die figuur getoon The figure shown	 stel die padreserwe voor van 'n gedeelte represents the road reserve of a portion von Nasionale Roete of National Route	Vel Sheet 3 van 7 P P657/08
R36 Seksie 9			

D.O.9.A