
**GOVERNMENT NOTICE
GOEWERMENTSKENNISGEWING**

**DEPARTMENT OF TRANSPORT
DEPARTEMENT VAN VERVOER**

No. 264

7 March 2008

**THE SOUTH AFRICAN NATIONAL ROADS
AGENCY LIMITED**

Registration No: 98/09584/06

DECLARATION AMENDMENT OF NATIONAL ROAD N11 SECTION 9


AMENDMENT OF DECLARATION NO. 1322 OF 1989

By virtue of Section 40(1)(b) of The South African National Roads Agency Limited and National Roads Act, 1998 (Act No. 7 of 1998) I hereby amend declaration No. 1322 of 1989 Schedule paragraph 14, by substituting the section of the descriptive declaration from Hendrina up the intersection with National Road N4 Section 4 at the Rockdale interchange south east of Middelburg, with the subjoined sheets 1 to 9 of Plan No. P631/07.

(National Road N11 Section 9: Hendrina – Middelburg)




MINISTER OF TRANSPORT

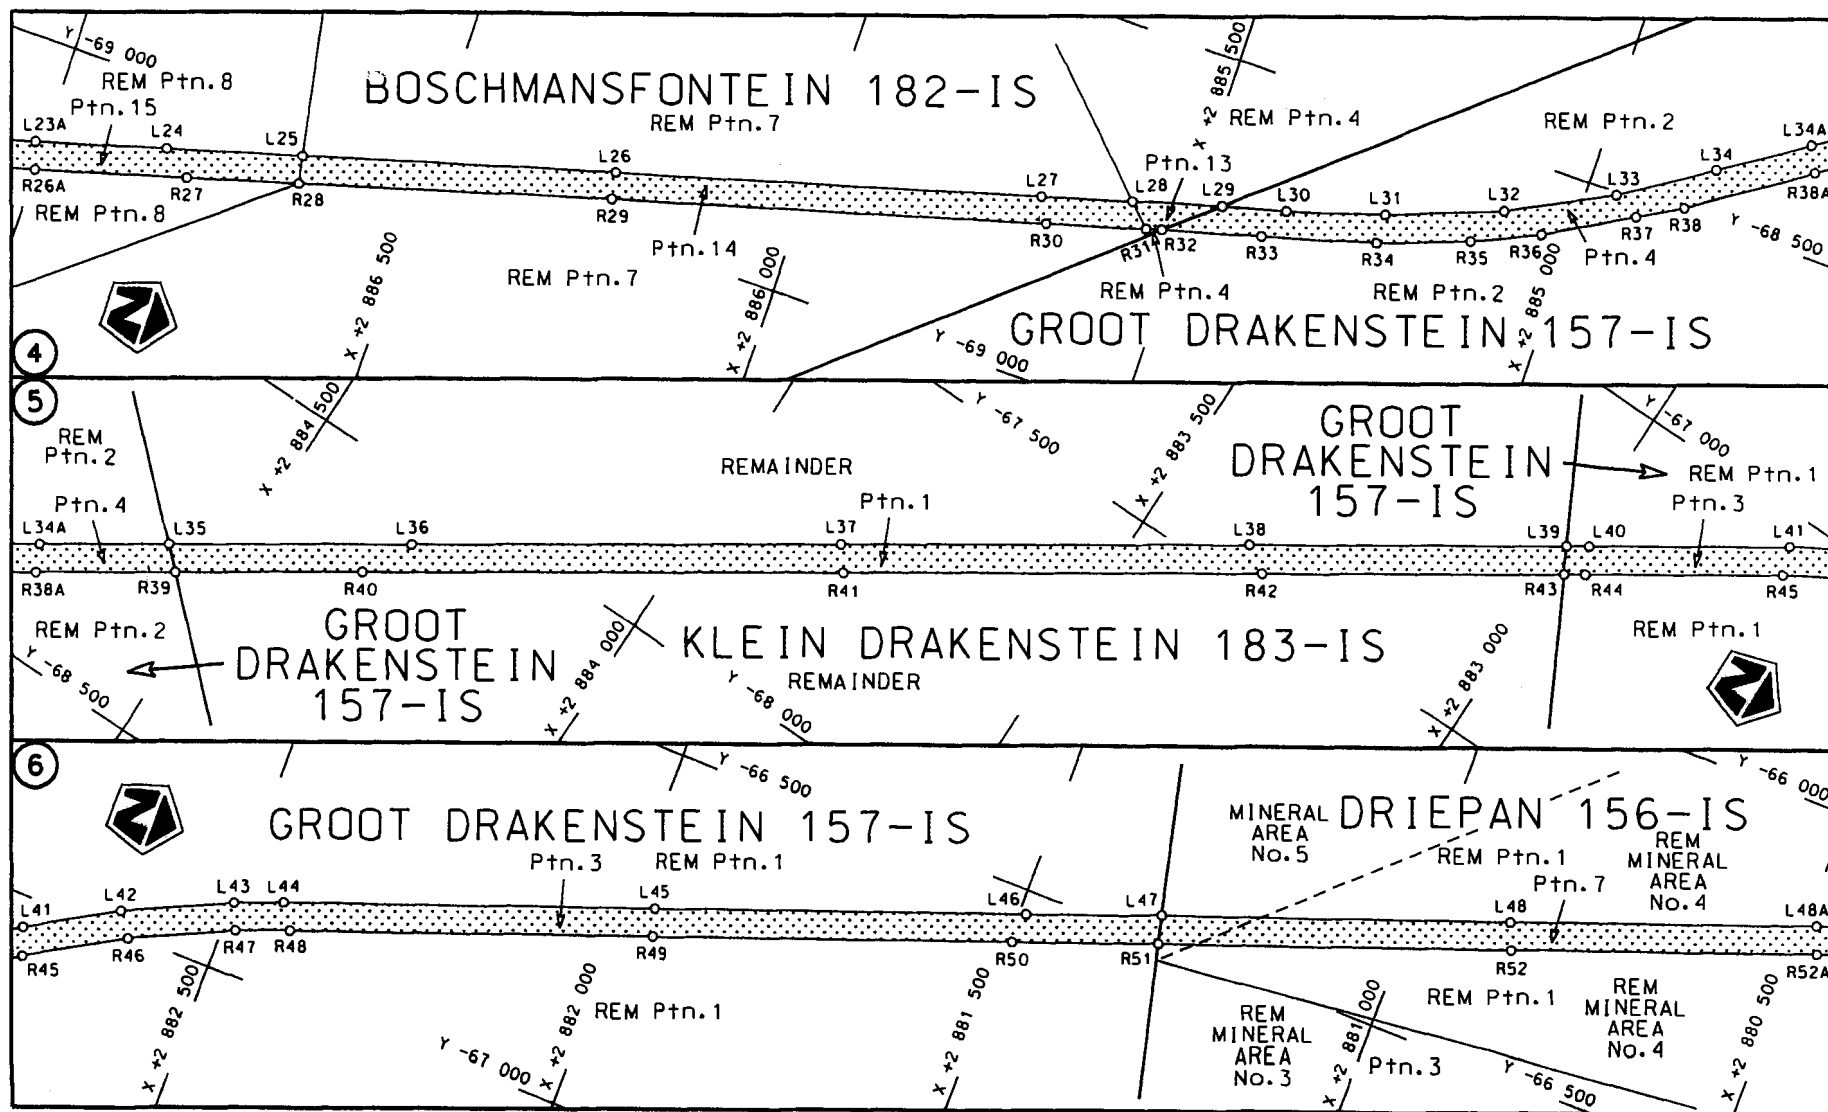


Die Suid Afrikaanse Nasionale Padagentskop Beperk
The South African National Roads Agency Limited

Die figuur getoon
The figure shown

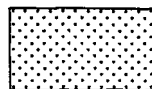


steldie padreserwe voor van 'n gedeelte
represents the road reserve of a portion
van Nasionale Roete N11 Seksie Section
of National Route 9

Vel Sheet 2 van 9
Plan P631/07

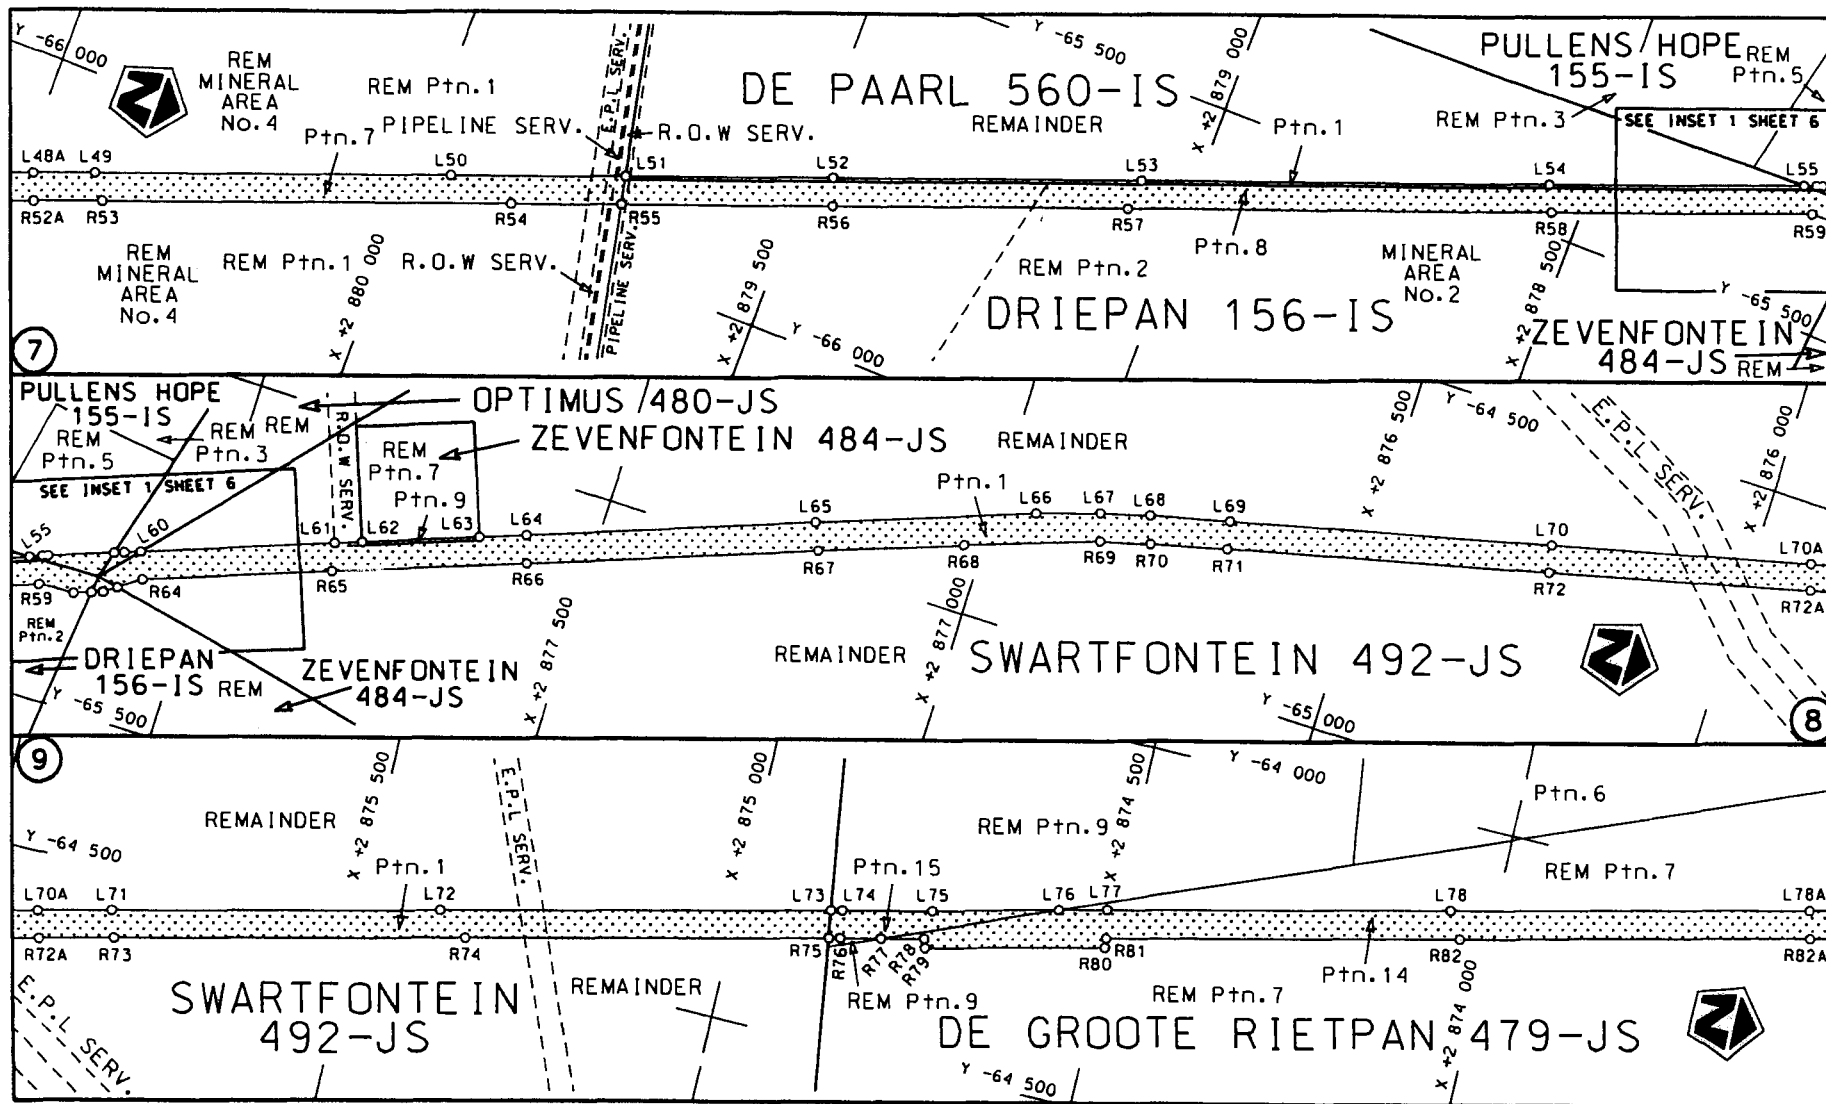


Die Suid Afrikaanse Nasionale Padagentskap Beperk
The South African National Roads Agency Limited

Die figuur getoon
The figure shown

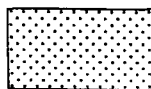

steldie padreserwe voor van 'n gedeelte
represents the road reserve of a portion
von Nasionale Roete of National Route N11
Seksie Section 9

Vel Sheet 3 van of 9
Plan P631/07

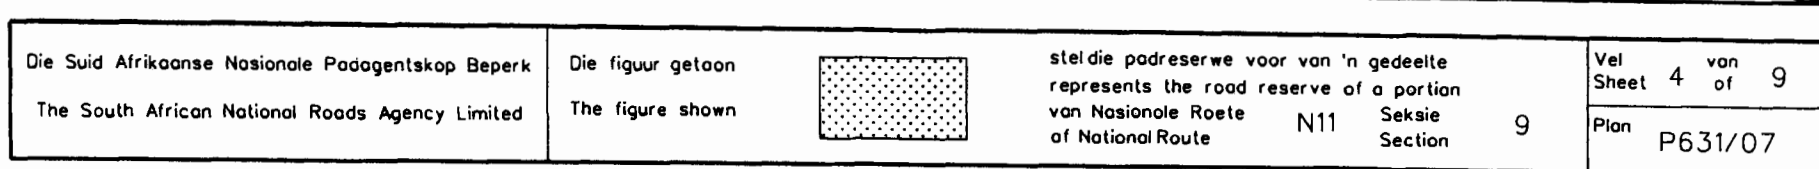

Vel Sheet	4	van of	9
Plan	P631/07		