
**GOVERNMENT NOTICE
GOEWERMENTSKENNISGEWING**

**DEPARTMENT OF TRANSPORT
DEPARTEMENT VAN VERVOER**

No. 1118

26 November 2007

**THE SOUTH AFRICAN NATIONAL ROADS
AGENCY LIMITED**

Registration No: 98/09584/06

DECLARATION AMENDMENT OF NATIONAL ROAD N1 SECTION 25X


AMENDMENT OF DECLARATION NO'S. 99 OF 1986 AND 2030 OF 1990.

By virtue of section 40 (1)(b) of the South African National Roads Agency Limited and the National Roads Act, 1998 (Act No. 7 of 1998), I hereby amend the following declarations by substituting (I) Declaration no. 99 of 1986, the section from the common boundary between the farms Middelfontein 564 – KR and Groenvaley 563 – KR on sheet 1 up to and including sheet 5 of Plan no. P354/86, and the applicable co-ordinates and (II) Declaration no. 2030 of 1990, the section of the descriptive declaration from Naboomspruit up to Potgietersrus, with the subjoined sheets 1 to 19 of Plan no. P614/07.

(National Road N1 Section 25X: Groenvaley - Potgietersrus)



MINISTER OF TRANSPORT

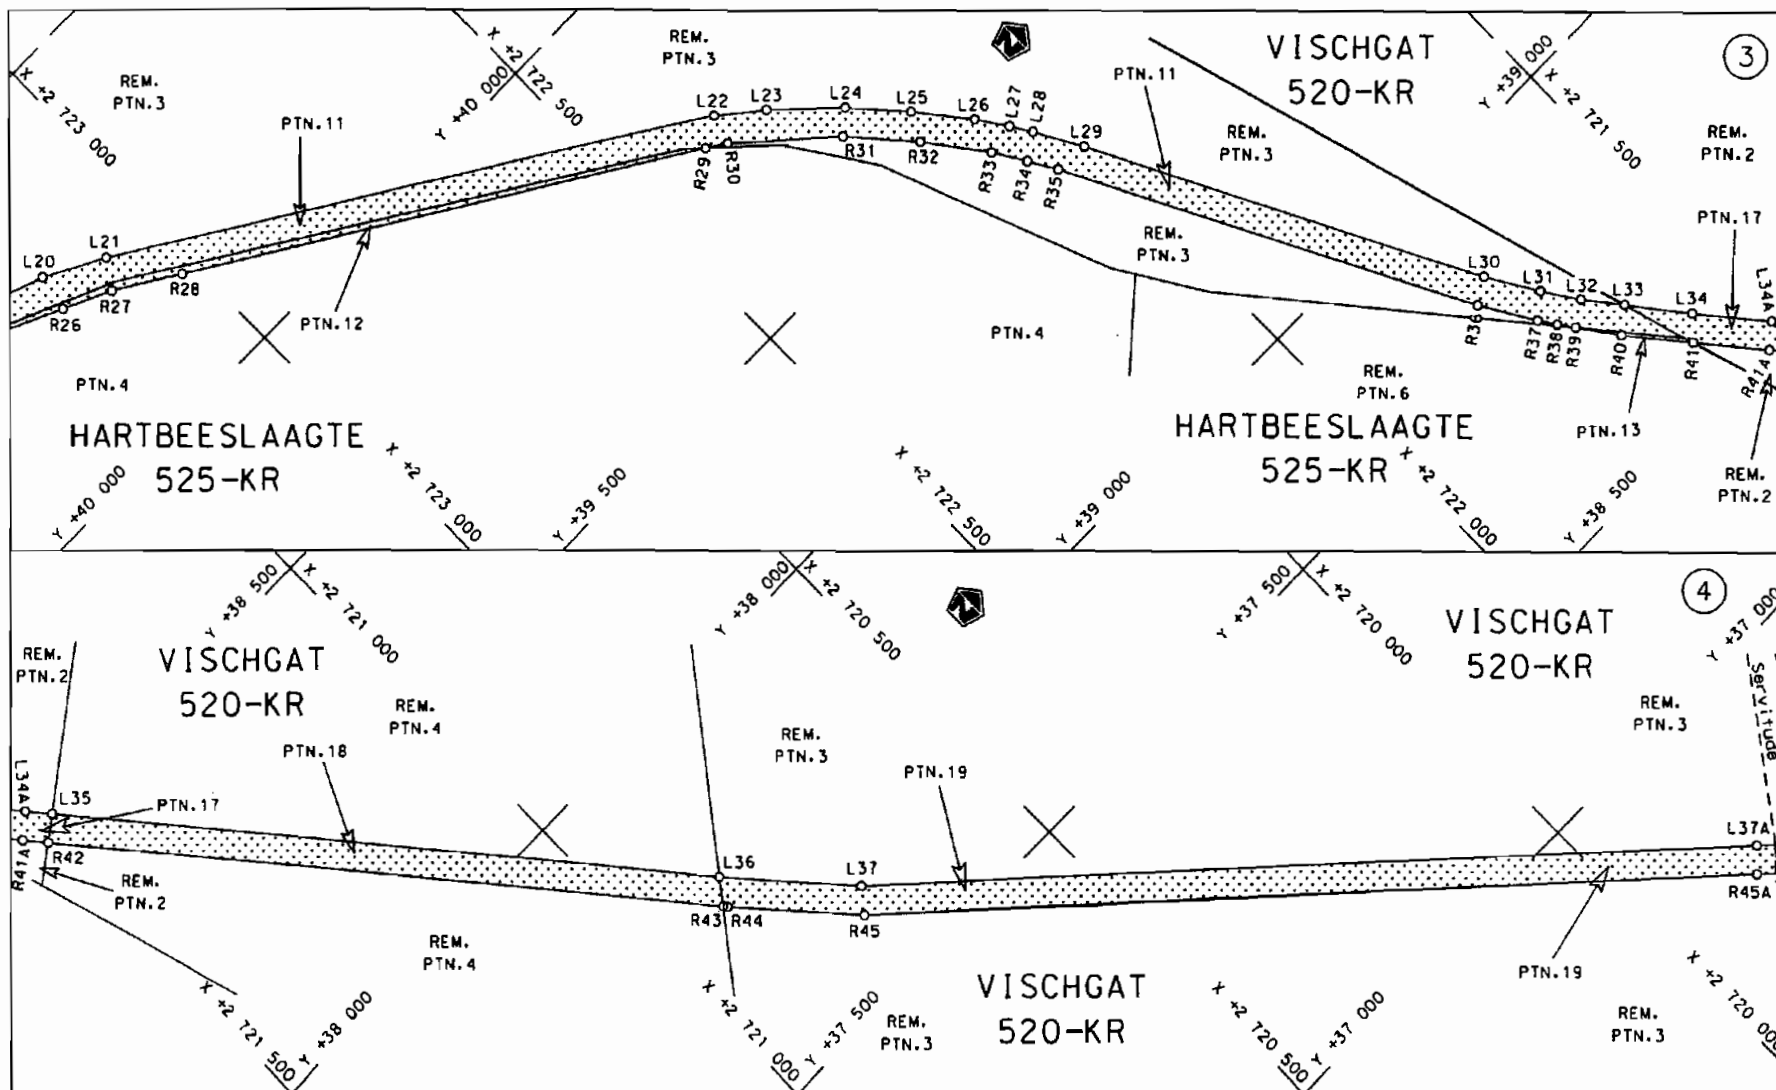

Die Suid Afrikaanse Nasionale Padagentskap Beperk
The South African National Roads Agency Limited

Die figuur getoon
The figure shown




steldie padreserwe voor van 'n gedeelte
represents the road reserve of a portion
van Nasionale Roete N1
of National Route N1


N1


Seksie
Section

25X

Vel Sheet 2 van 19
Plan P614/07

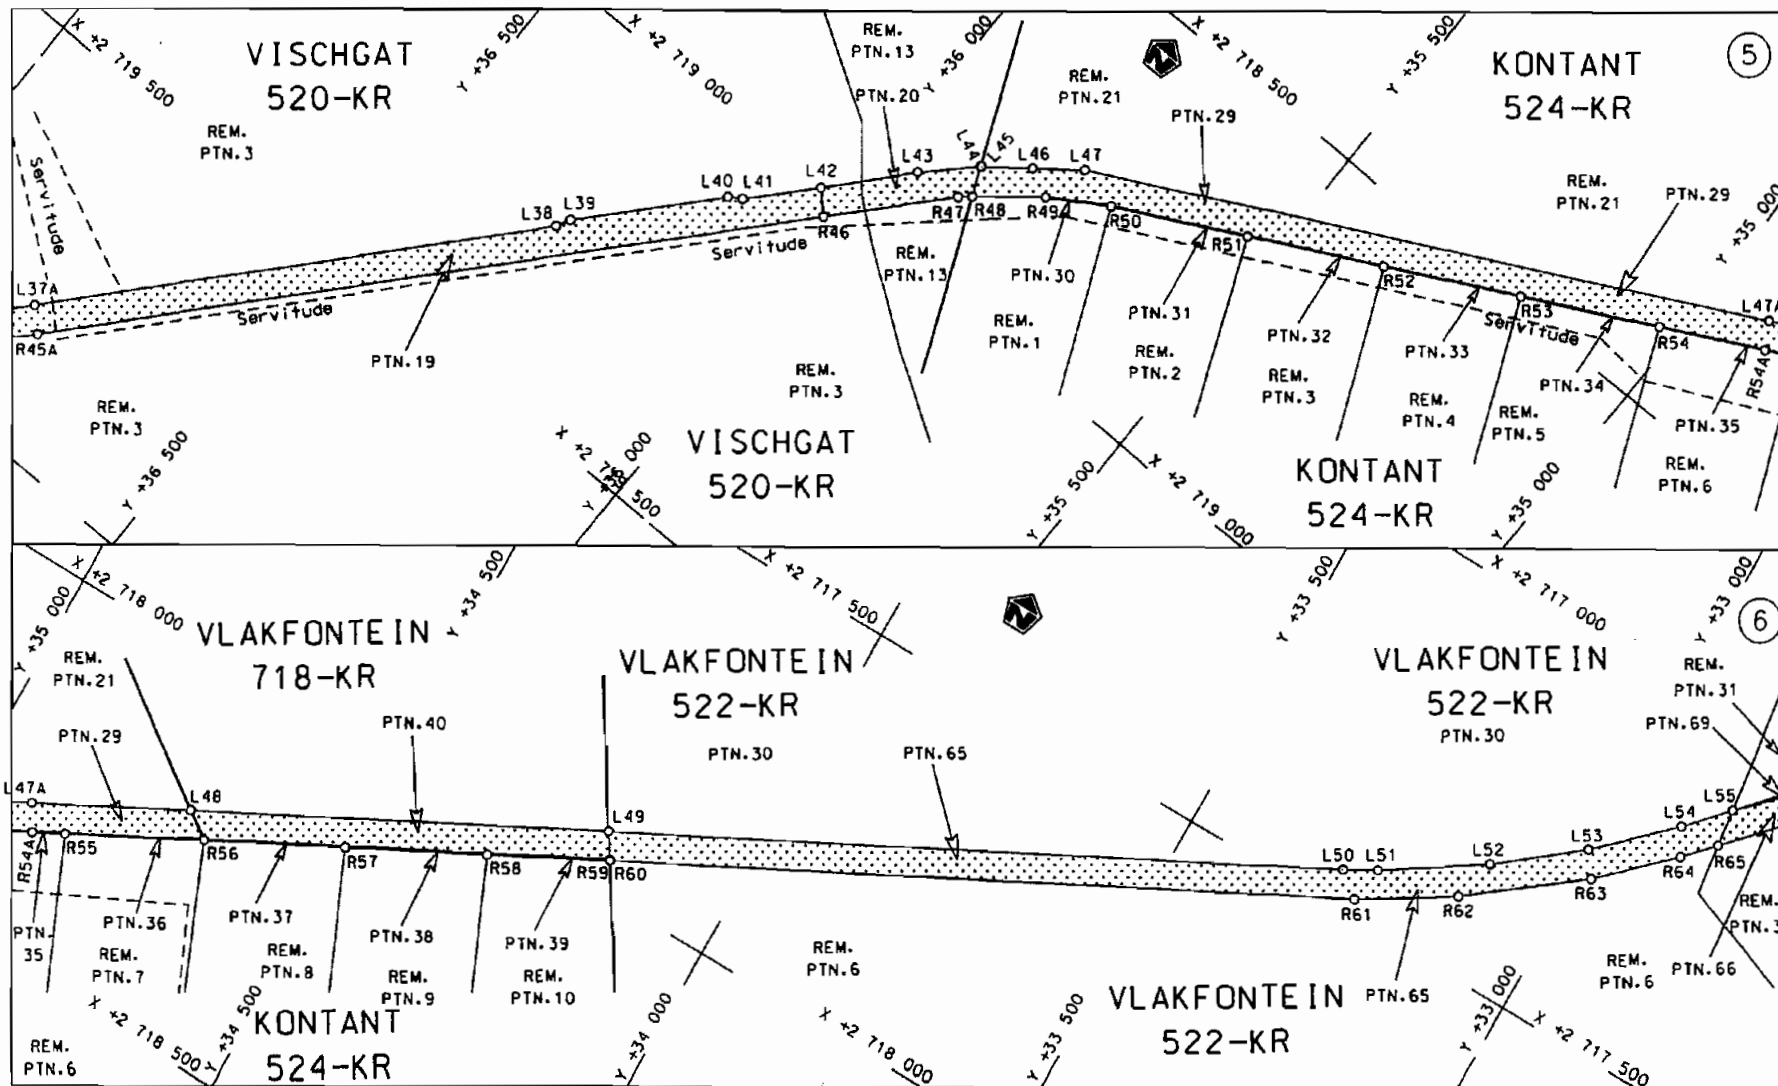

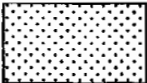Die Suid Afrikaanse Nasionale Padagentskap Beperk The South African National Roads Agency Limited	Die figuur getoon The figure shown 	steldie padreserwe voor van 'n gedeelte represents the road reserve of a portion van Nasionale Roete N1 of National Route Seksie 25X Section	Vel Sheet 3 van 19 Plon P614/07
---	---	--	---

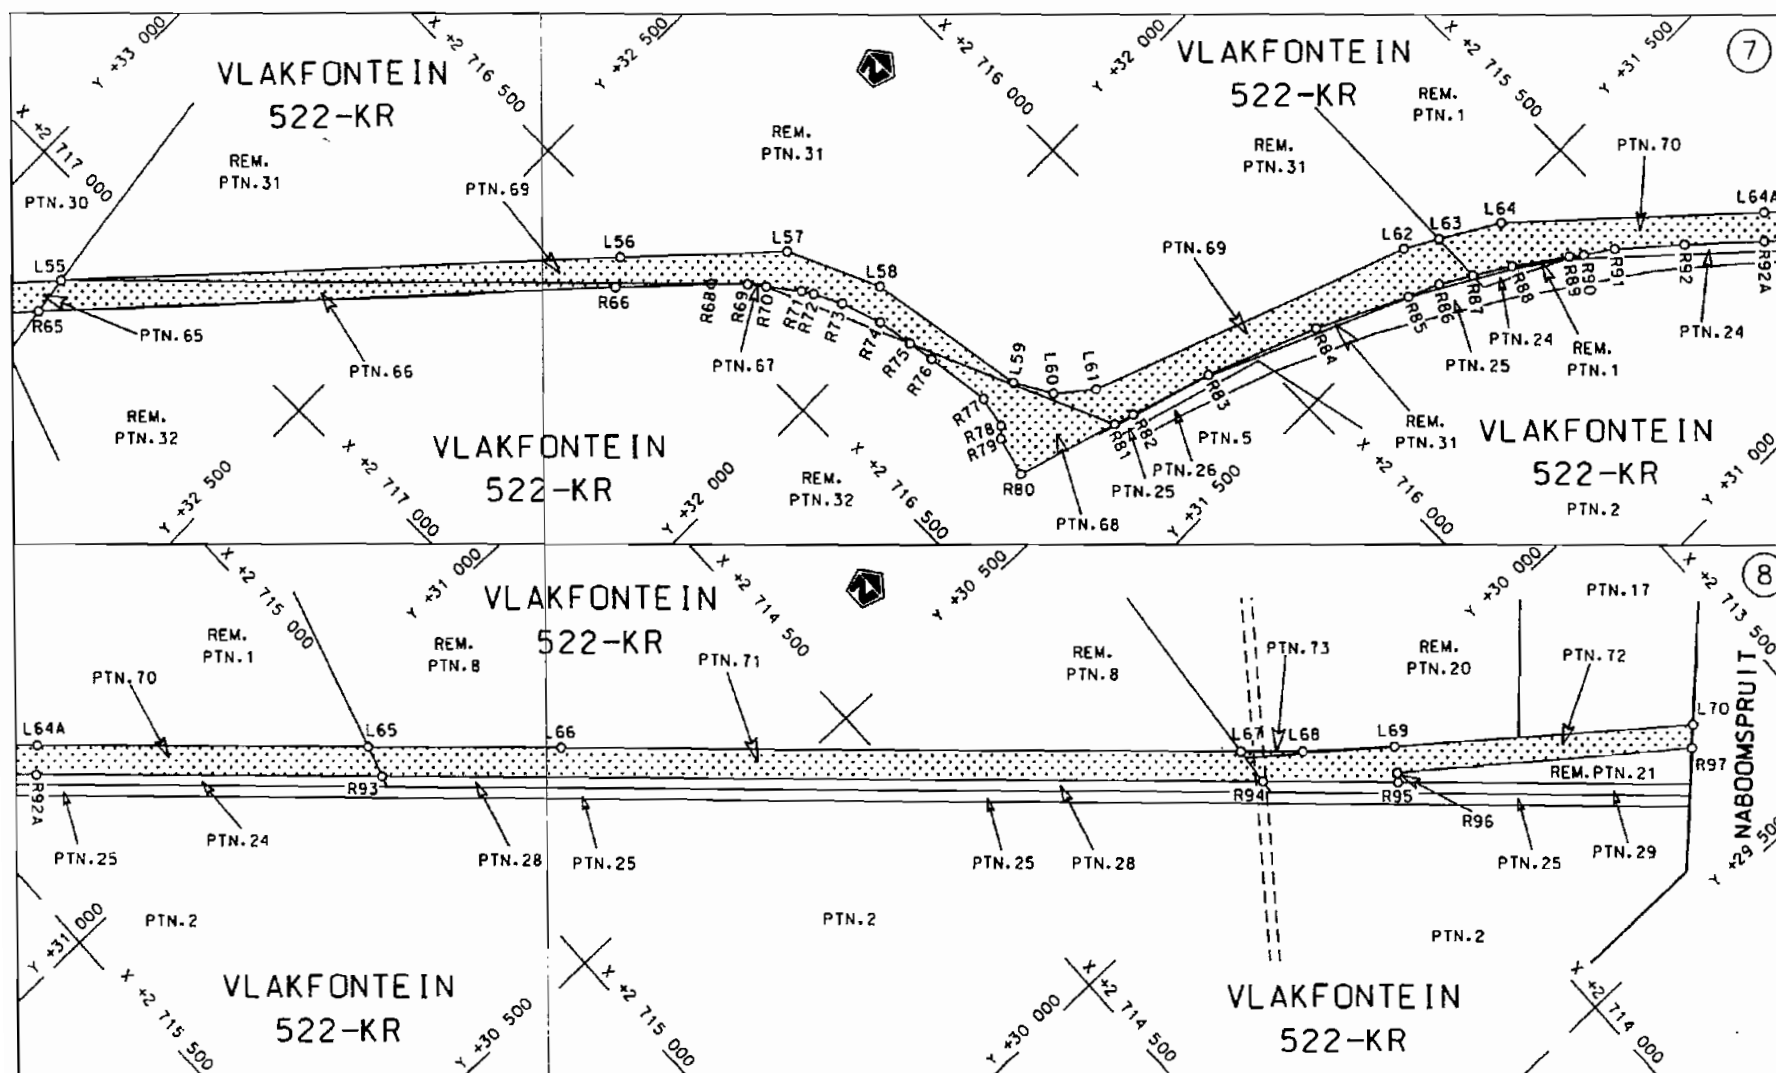

Die Suid Afrikaanse Nasionale Padagentskap Beperk
The South African National Roads Agency Limited

Die figuur getoon
The figure shown



stel die padreserwe voor van 'n gedeelte
represents the road reserve of a portion
van Nasionale Roete N1 Seksie
of National Route Section

N'

Section

25X

Vel Sheet	4	van of	19
--------------	---	-----------	----

Plan P614/07