
GOVERNMENT NOTICE
GOEWERMENSKENNISGEWING

DEPARTMENT OF TRANSPORT
DEPARTEMENT VAN VERVOER

No. 438

12 May 2006

THE SOUTH AFRICAN NATIONAL ROADS AGENCY LIMITED

DECLARATION AMENDMENT OF N2 SECTION 9 BETWEEN TSITSIKAMA AND ELANDS
RIVER


AMENDMENT OF DECLARATION NO. 467 OF 2004, A PORTION OF NATIONAL ROUTE 2,
SECTION 9, EASTERN CAPE PROVINCE

By virtue of powers vested in me by section 40 (1) (b) of the South African National Roads Agency Limited and National Roads Act, 1998 (Act 7 of 1998), I hereby amend declaration No. 467 of 2004 by substituting the subjoined sheets 4B, 5B and 66 for sheets 4A, 5A and 6A of plan P370/88 and sheets 8B, 9B and 10B for sheets 8A, 9A and 10A respectively.


(National Route N2 Section 9: Elandsbos River – Elands River)



MR JT RADEBE, MP
MINISTER OF TRANSPORT

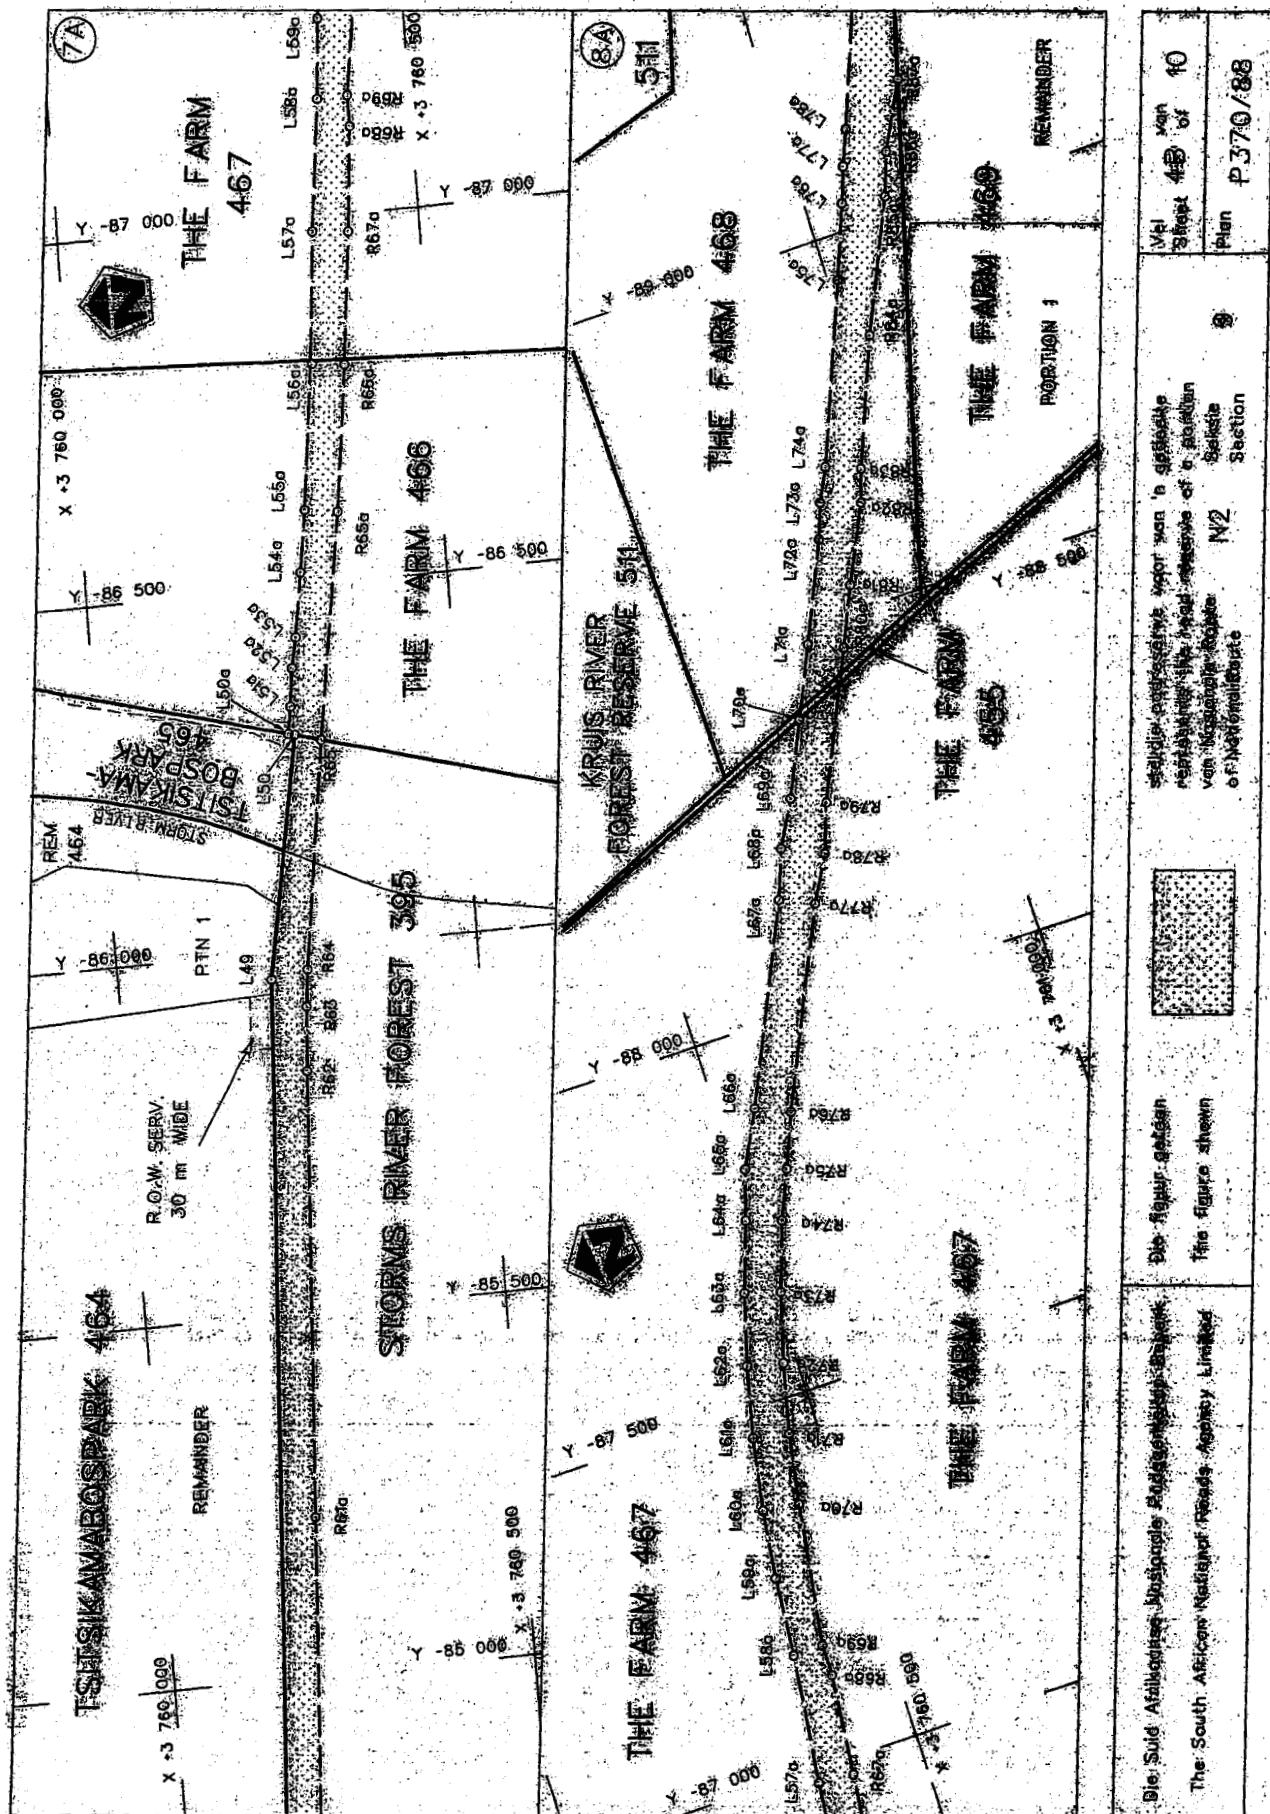

D.O.9.A

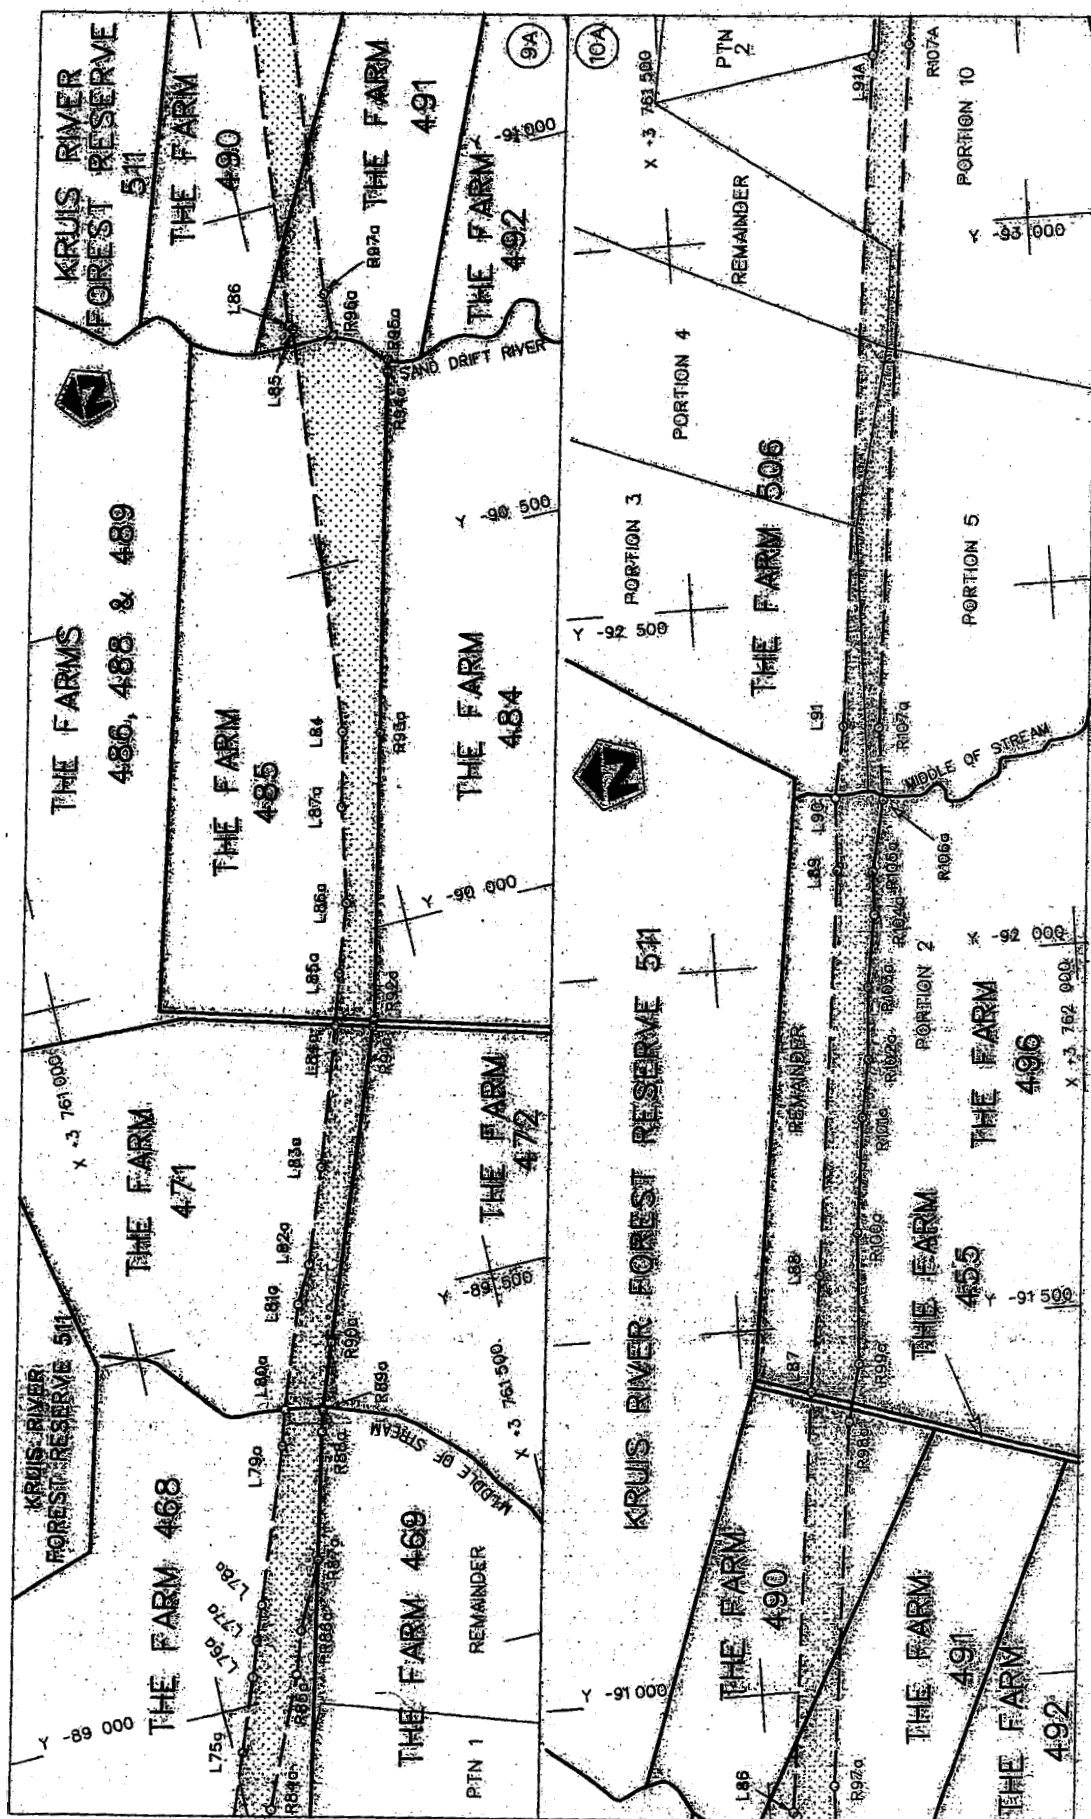

Die Suid Afrikaanse Nasionale Padgedigstelsel Bepaak
The South African National Roads Agency Limited

Die figuur getoon
The figure shown



stelsel, padgedigstelsel voor van 'n gedeelte
represents the road reserve of a portion
van Nasionale Roete
of National Route

Vol van
Sheet 5B of 10
Plan P 370/88

D.O.9.A